



BROOKLINE 9TH ELEMENTARY SCHOOL FEASIBILITY STUDY

OLD DESIGN – 120 SPACES

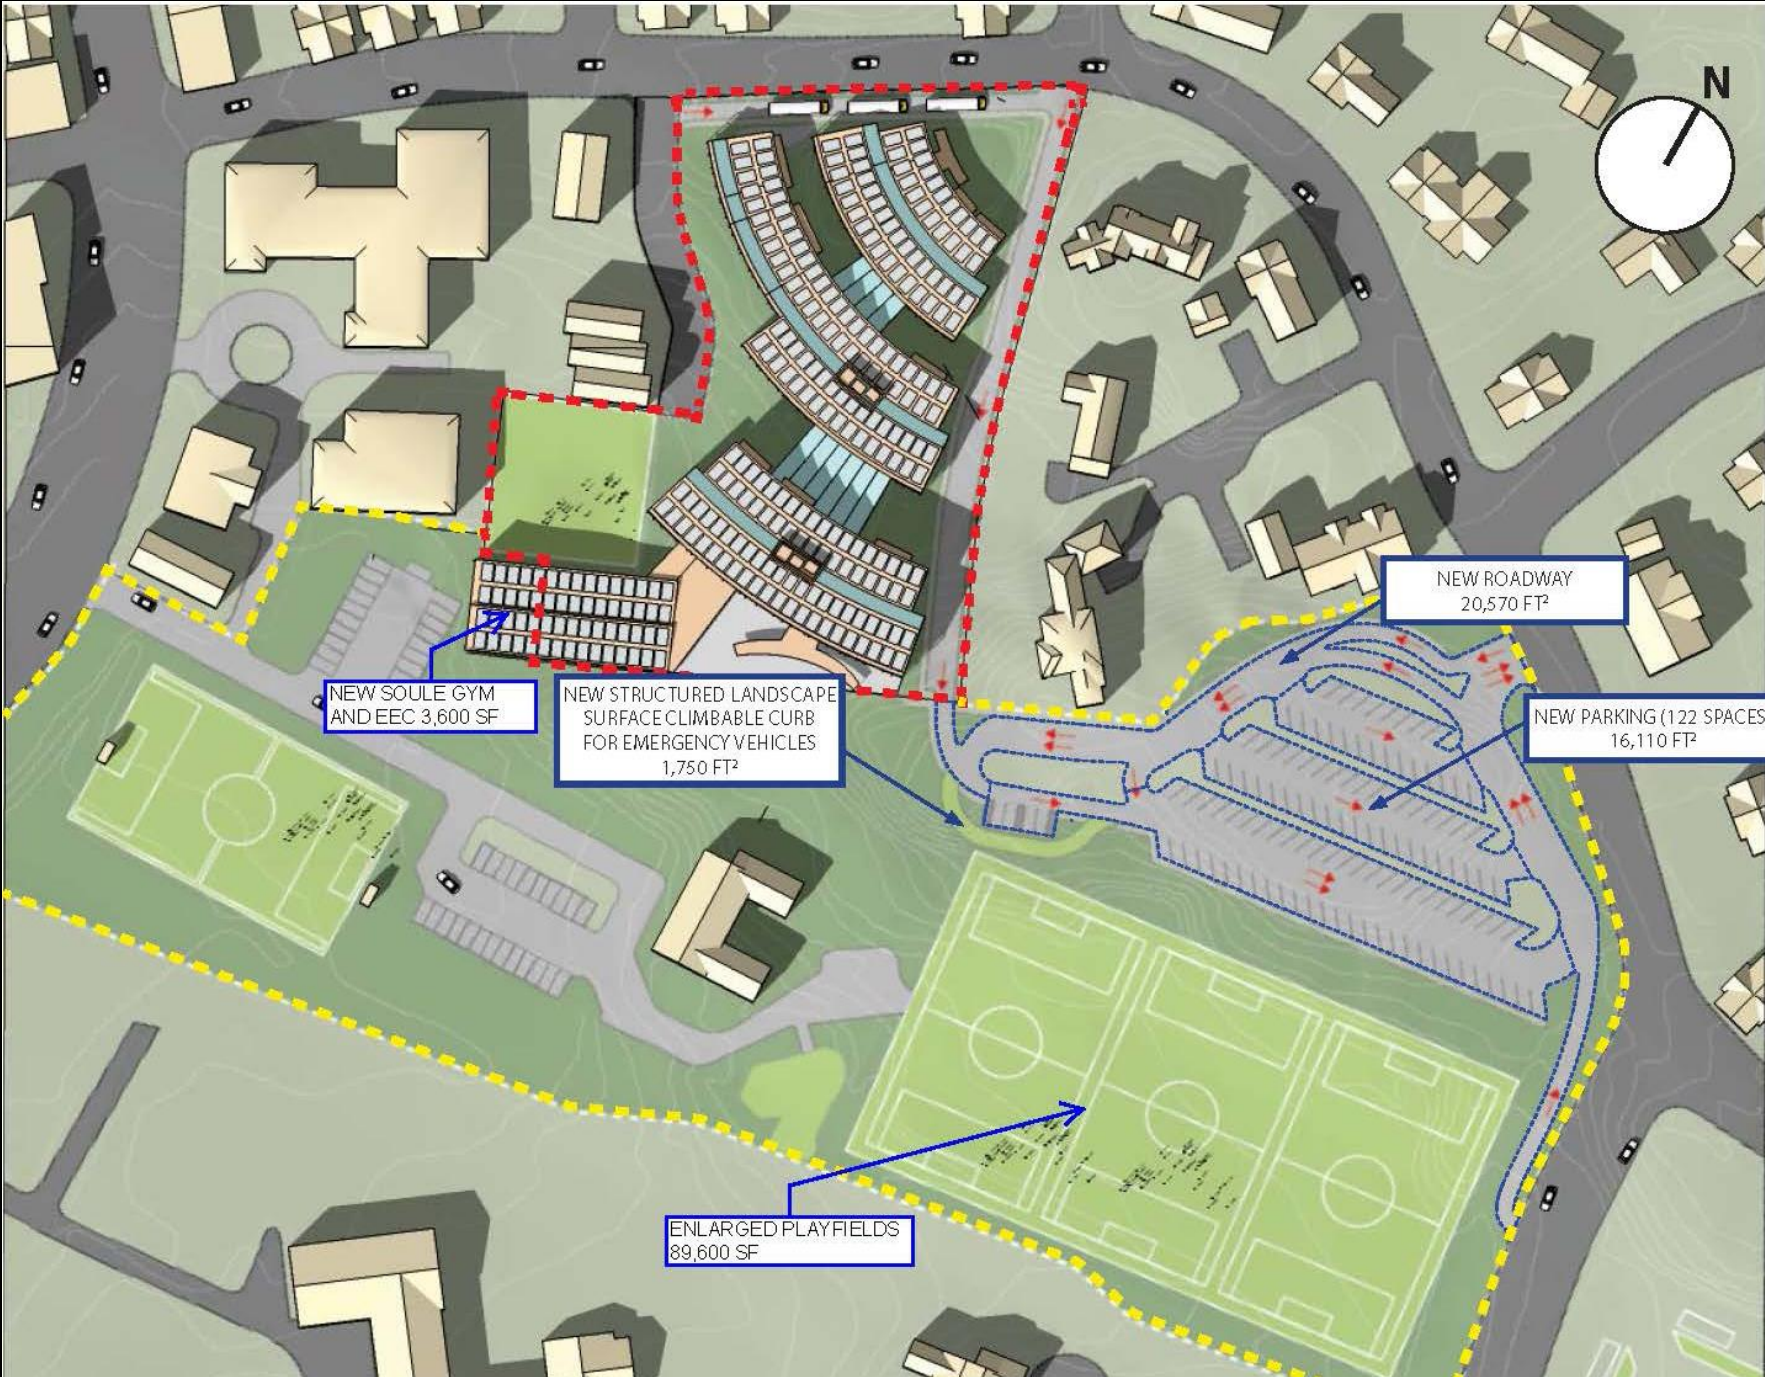

DESIGN REVISIONS – 116 SPACES

Scale: 1/64"=1'

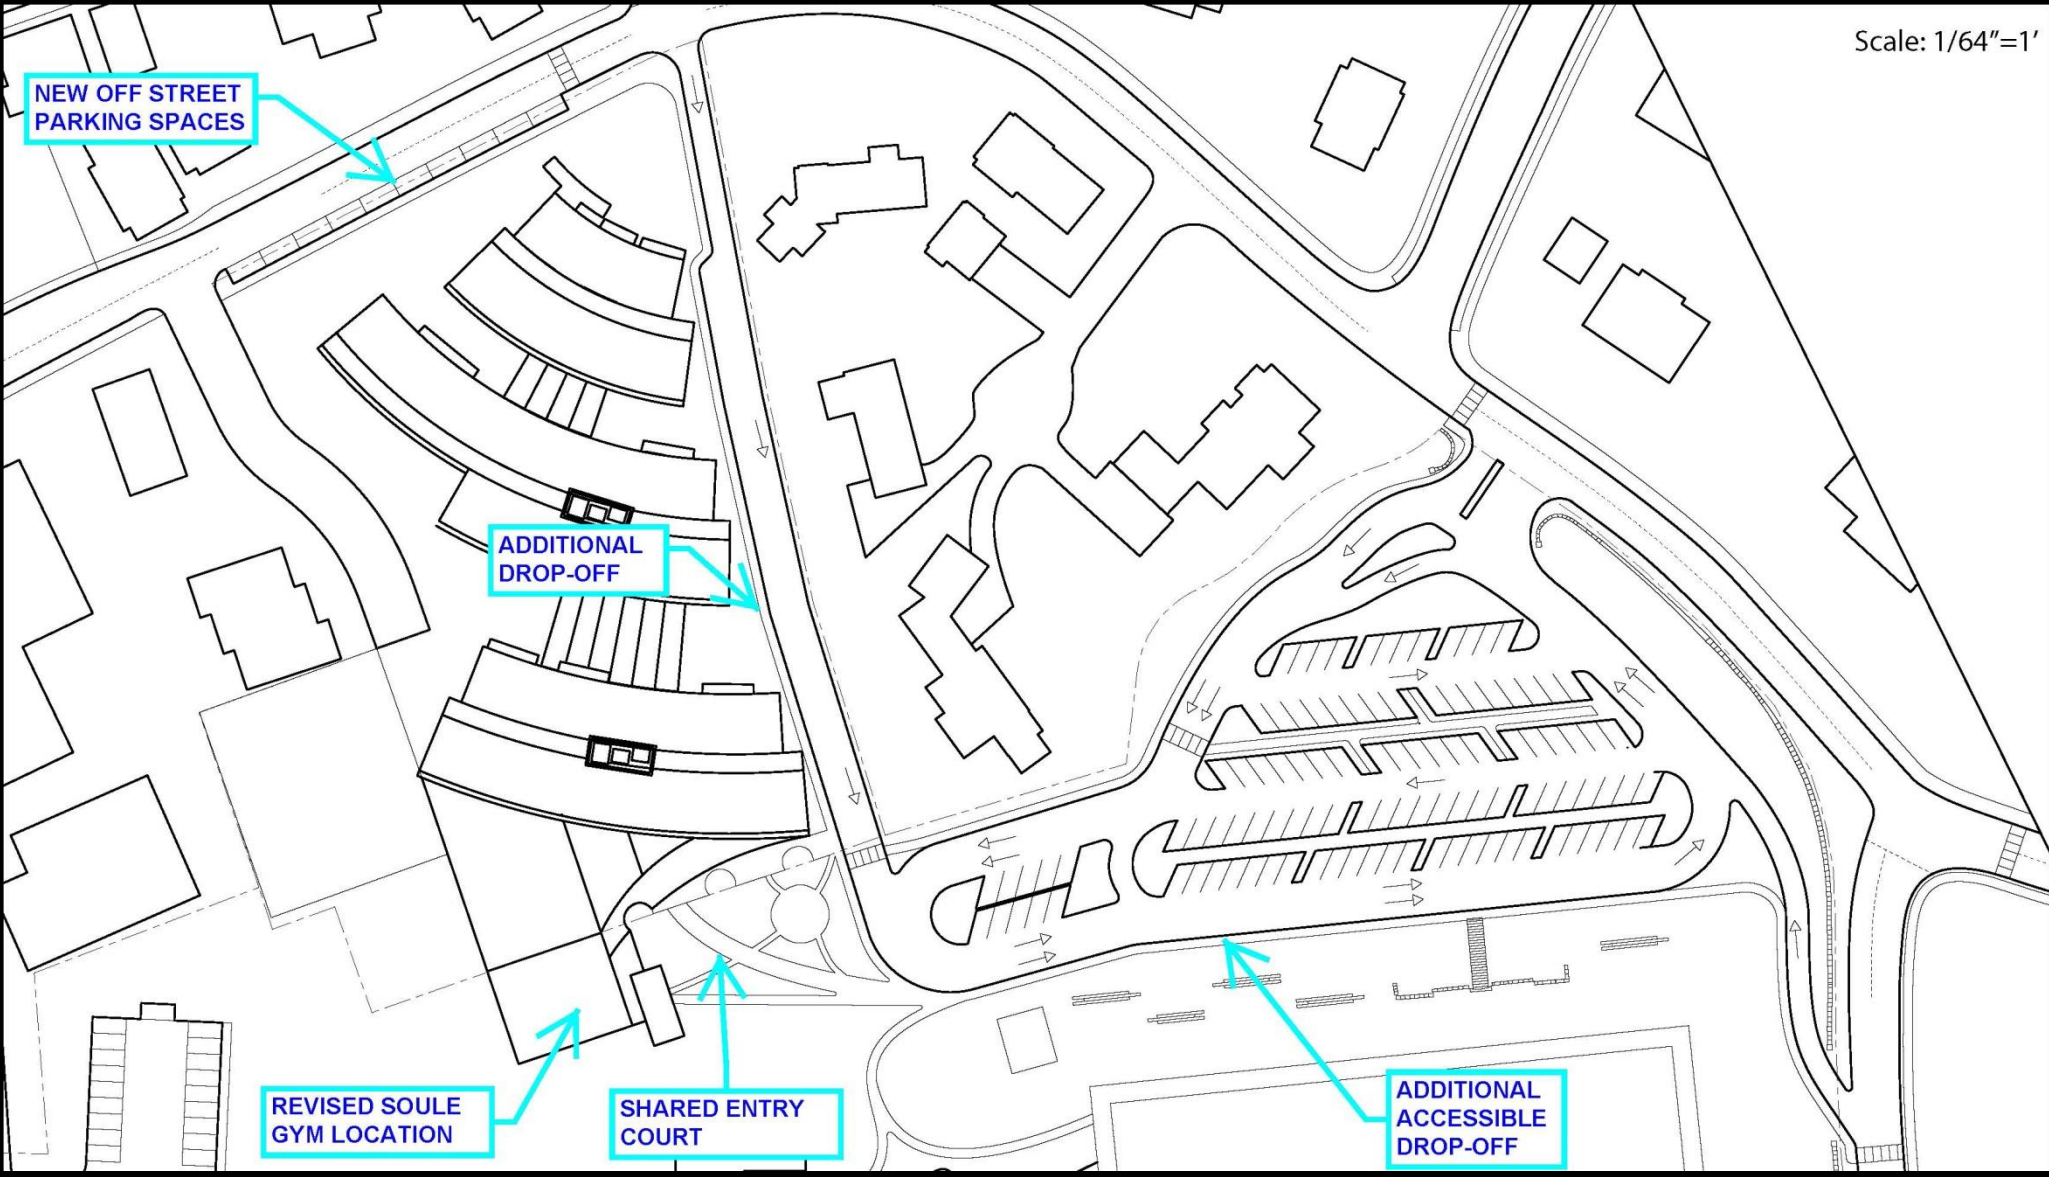

REVISED SITE PLAN



ANTICIPATED VEHICLE QUEUES – 7:50 am

Transportation Impact Assessment - Proposed Baldwin Elementary School - Brookline, Massachusetts



LEGEND

- PASSENGER CAR
- P PROPOSED POLICE DETAIL LOCATIONS
- S PROPOSED STAFF MEMBER(S) LOCATION

Source: Google Earth.
 0 40 80 Scale in Feet



Vehicle Queue Summary
 Alternative A - 7:50 AM

R:\7382.1 Brookline\3-24-17\7382QUEUEZ.dwg, 3/24/2017 3:48:49 PM

Copyright © 2017 by VAI. All Rights Reserved.

FOR ADDITIONAL STUDY

Scale: 1/64"=1'

FOR REVIEW - ROAD CONNECTOR
INSTEAD OF DROP OFF

**NEWMAN ELEMENTARY, NEEDHAM, 726 STUDENT Pre K – 5,
8:42 am, 3 MINUTES BEFORE START OF SCHOOL**

