


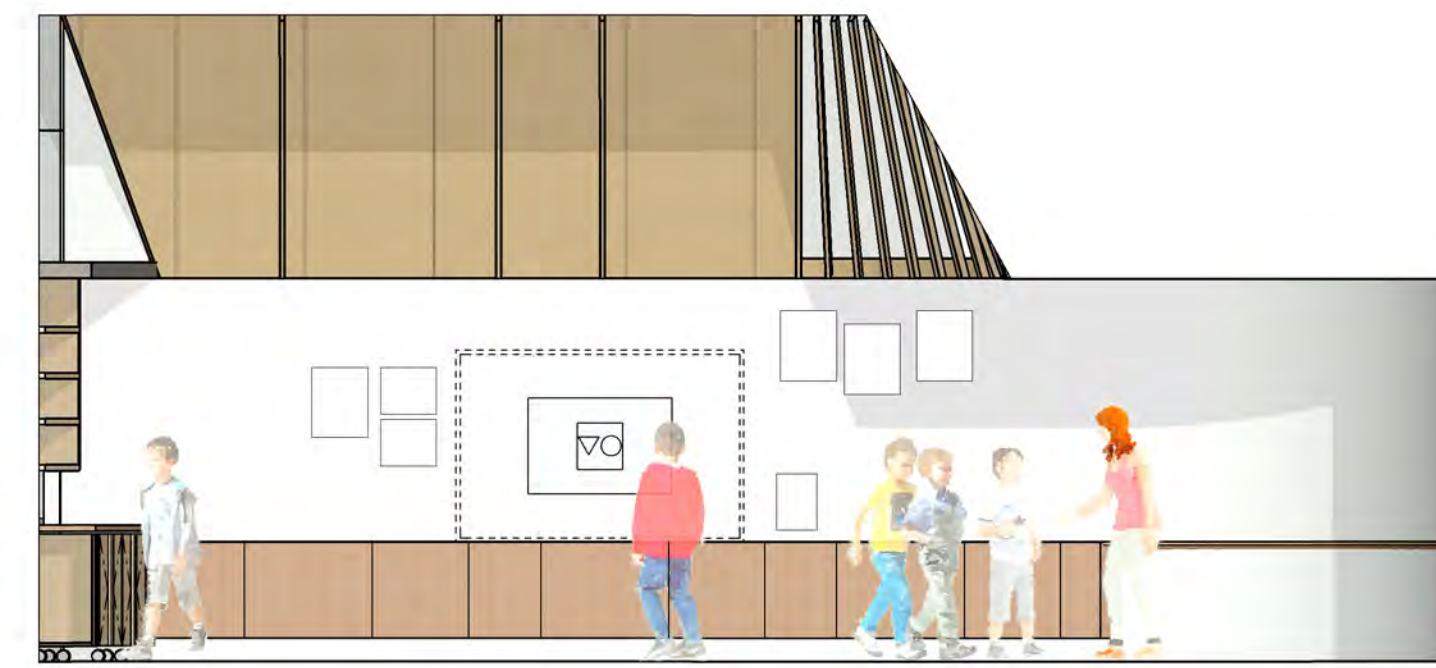


CLASSROOM - N




CLASSROOM - E



CLASSROOM - S

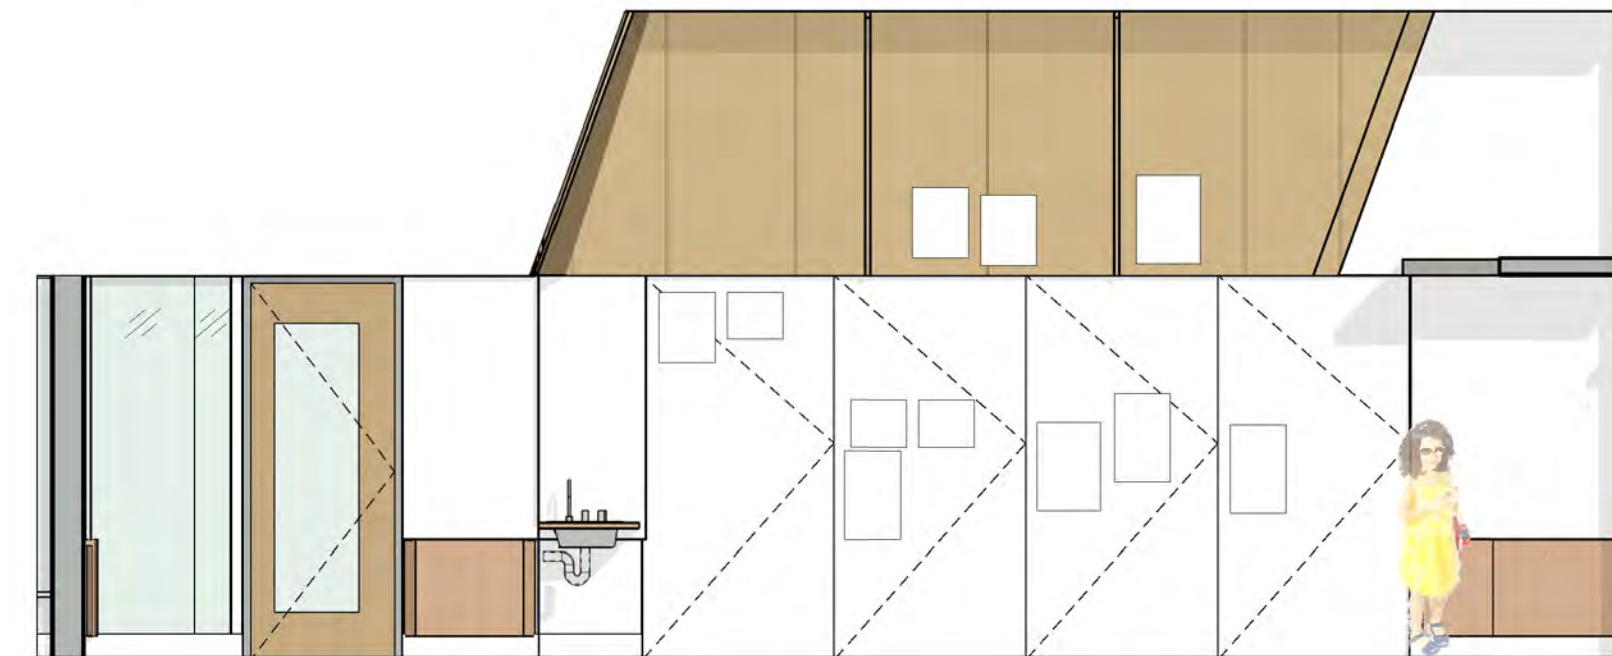

CLASSROOM - W

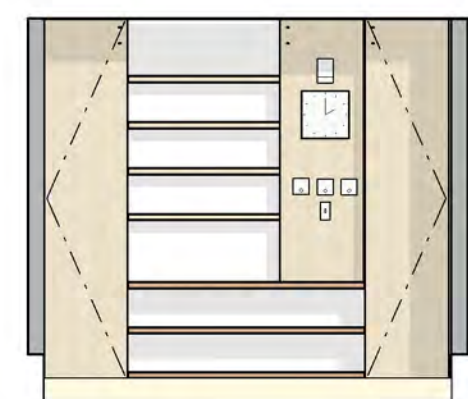

TEACHER PL - N



TEACHER PL - E





TEACHER PL - S




TEACHER PL - W



TYPICAL CLASSROOM SUITE

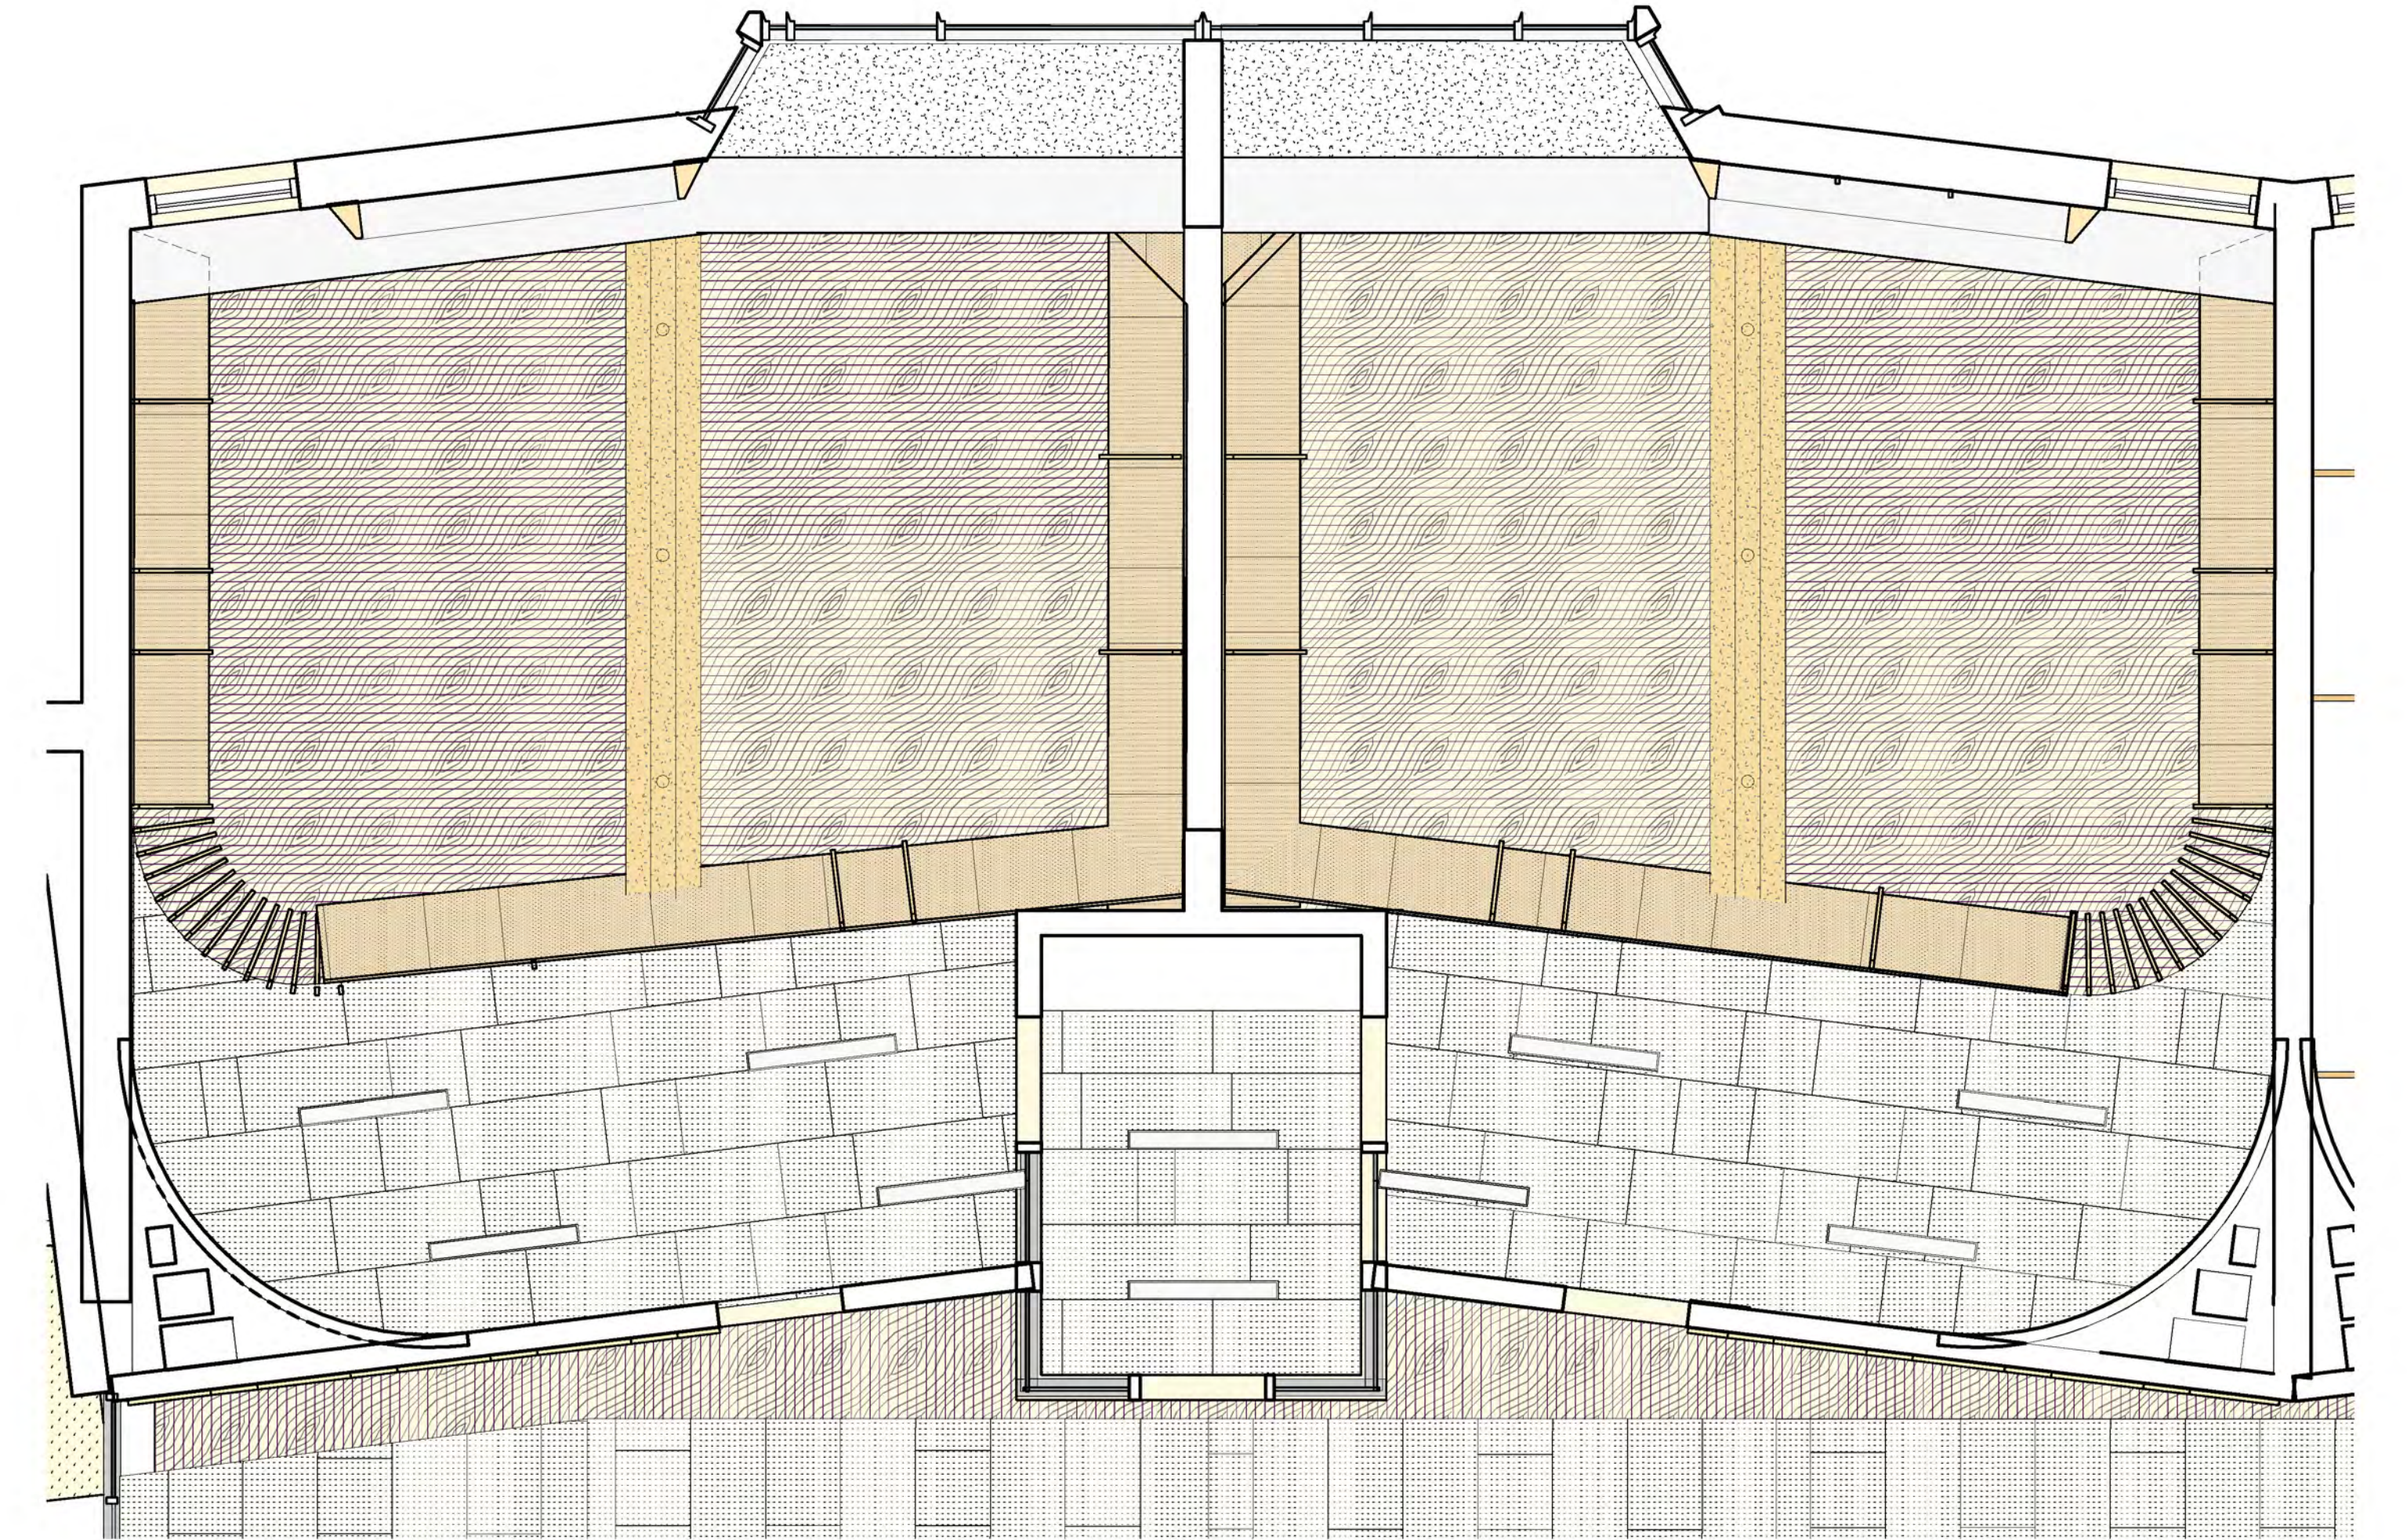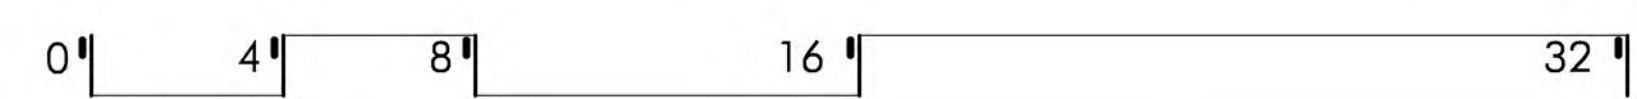


RCP - TYPICAL CLASSROOM

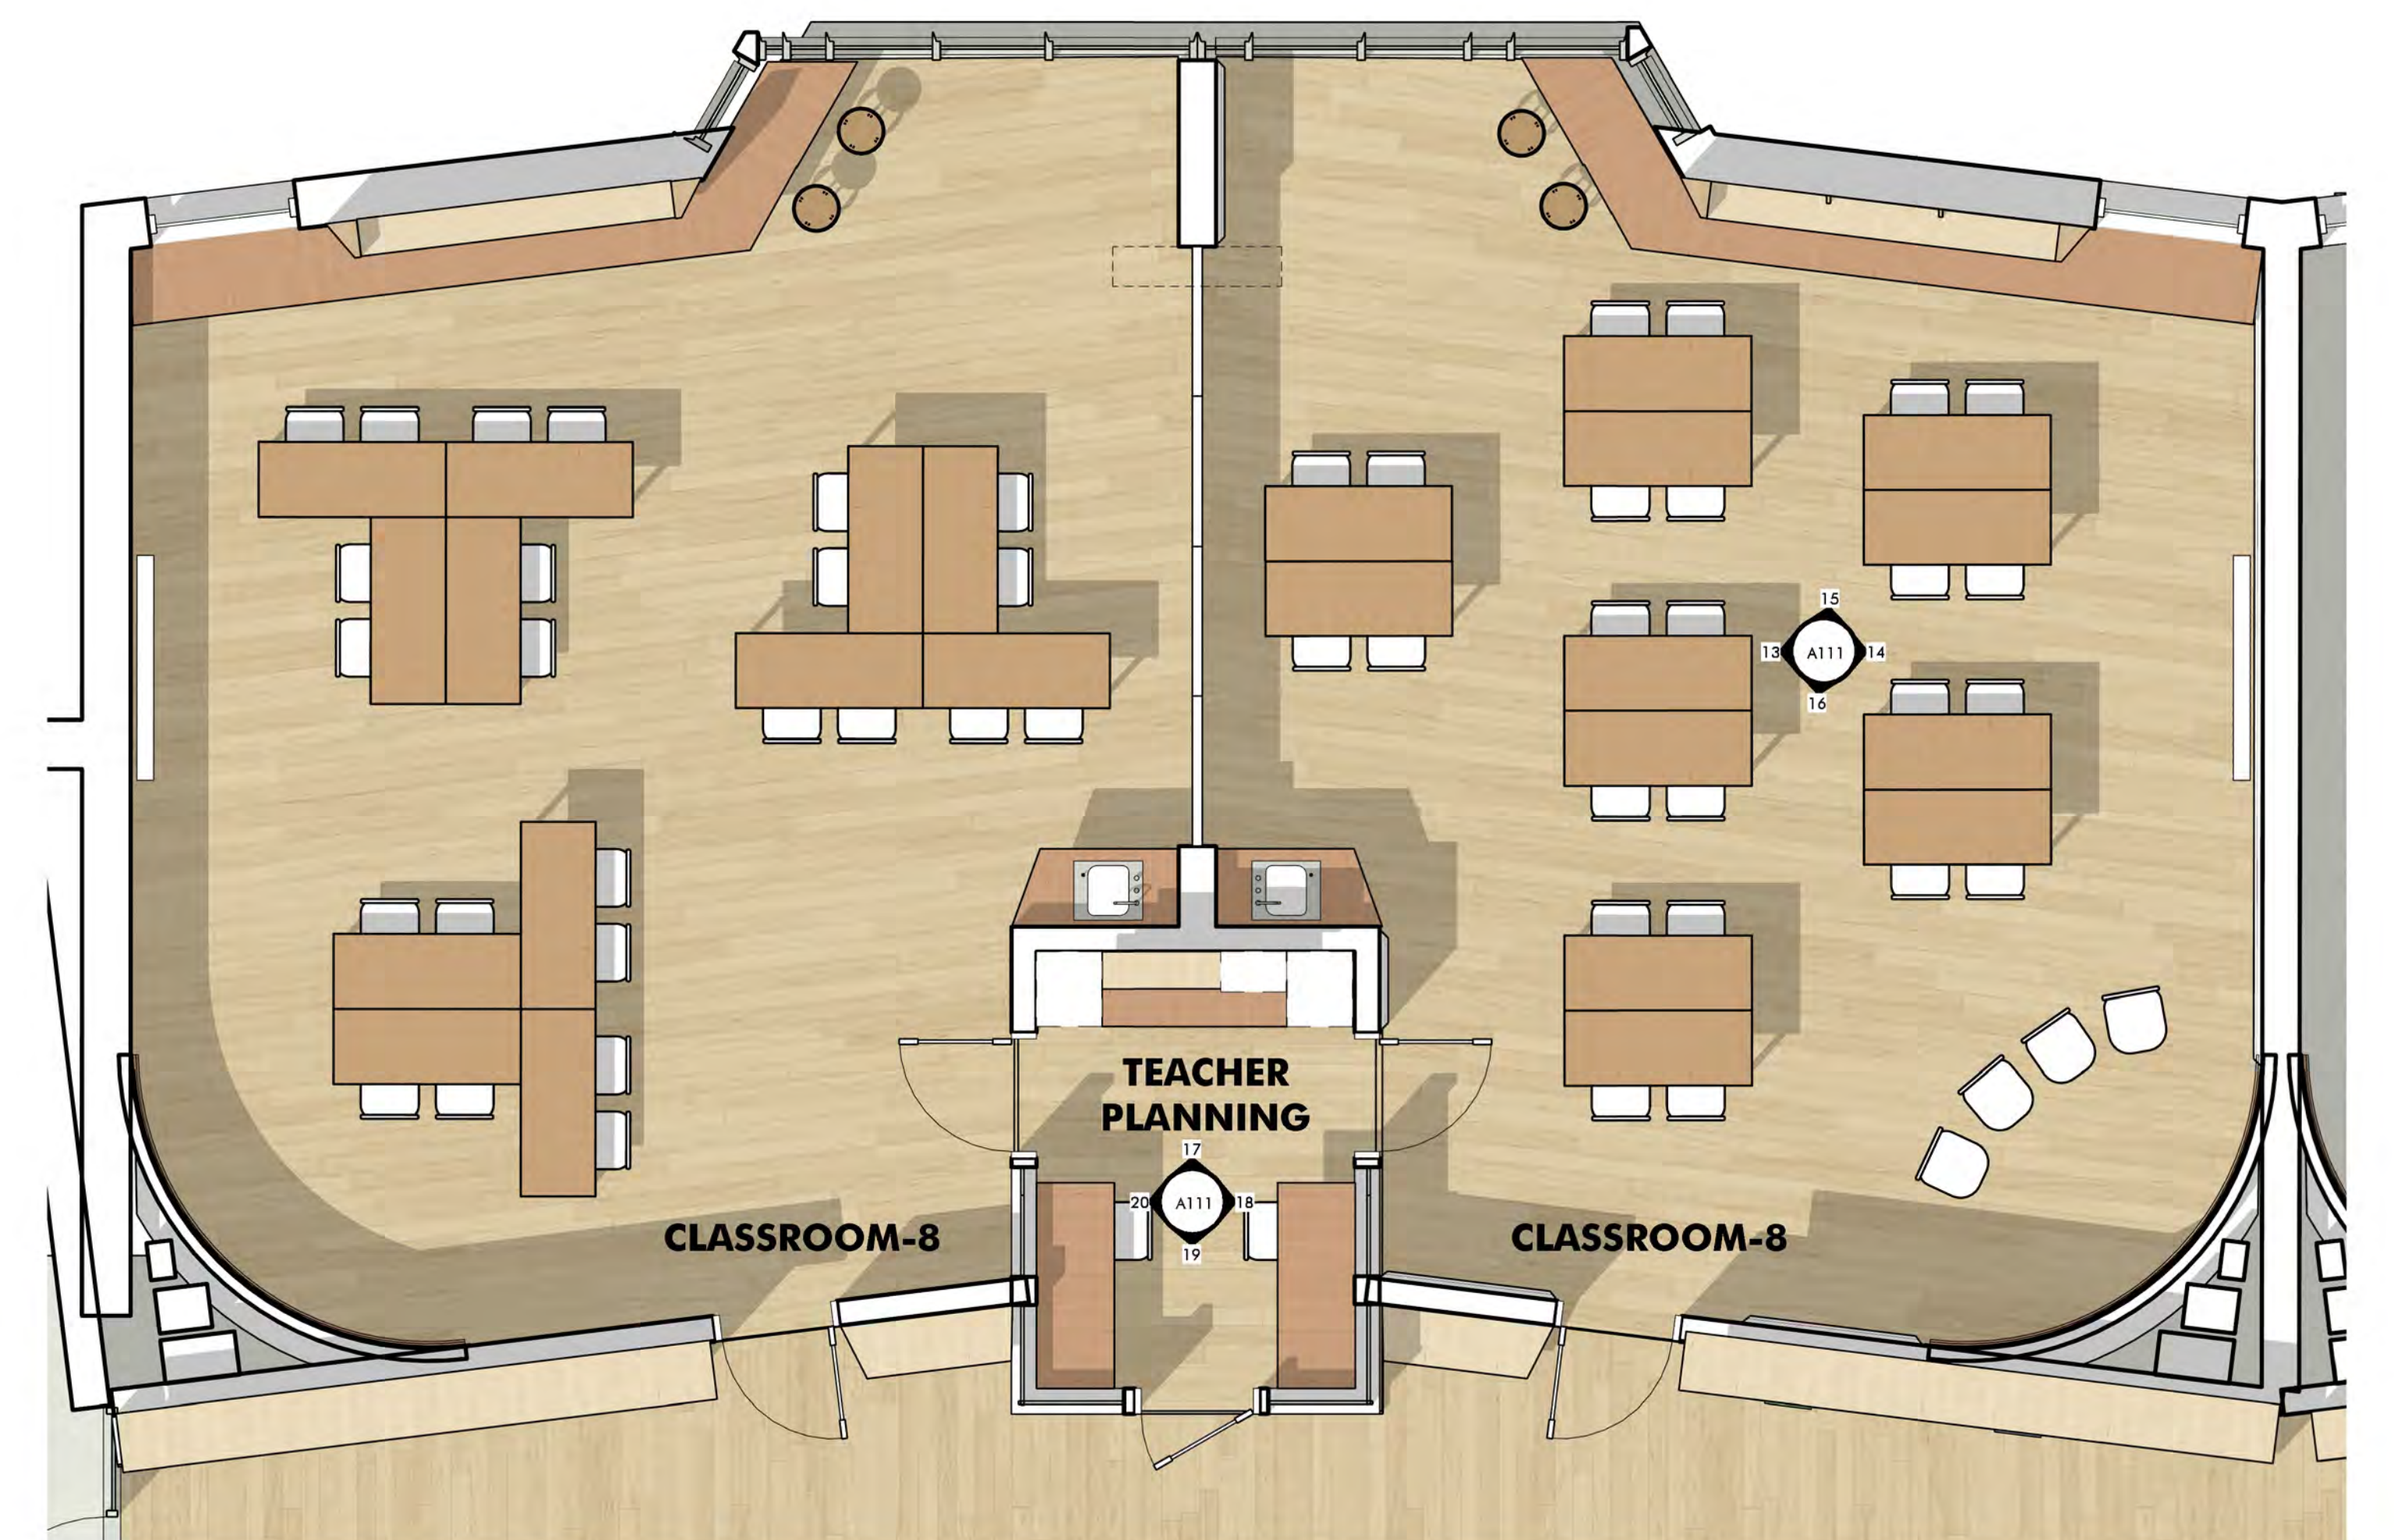


PLAN - TYPICAL CLASSROOM




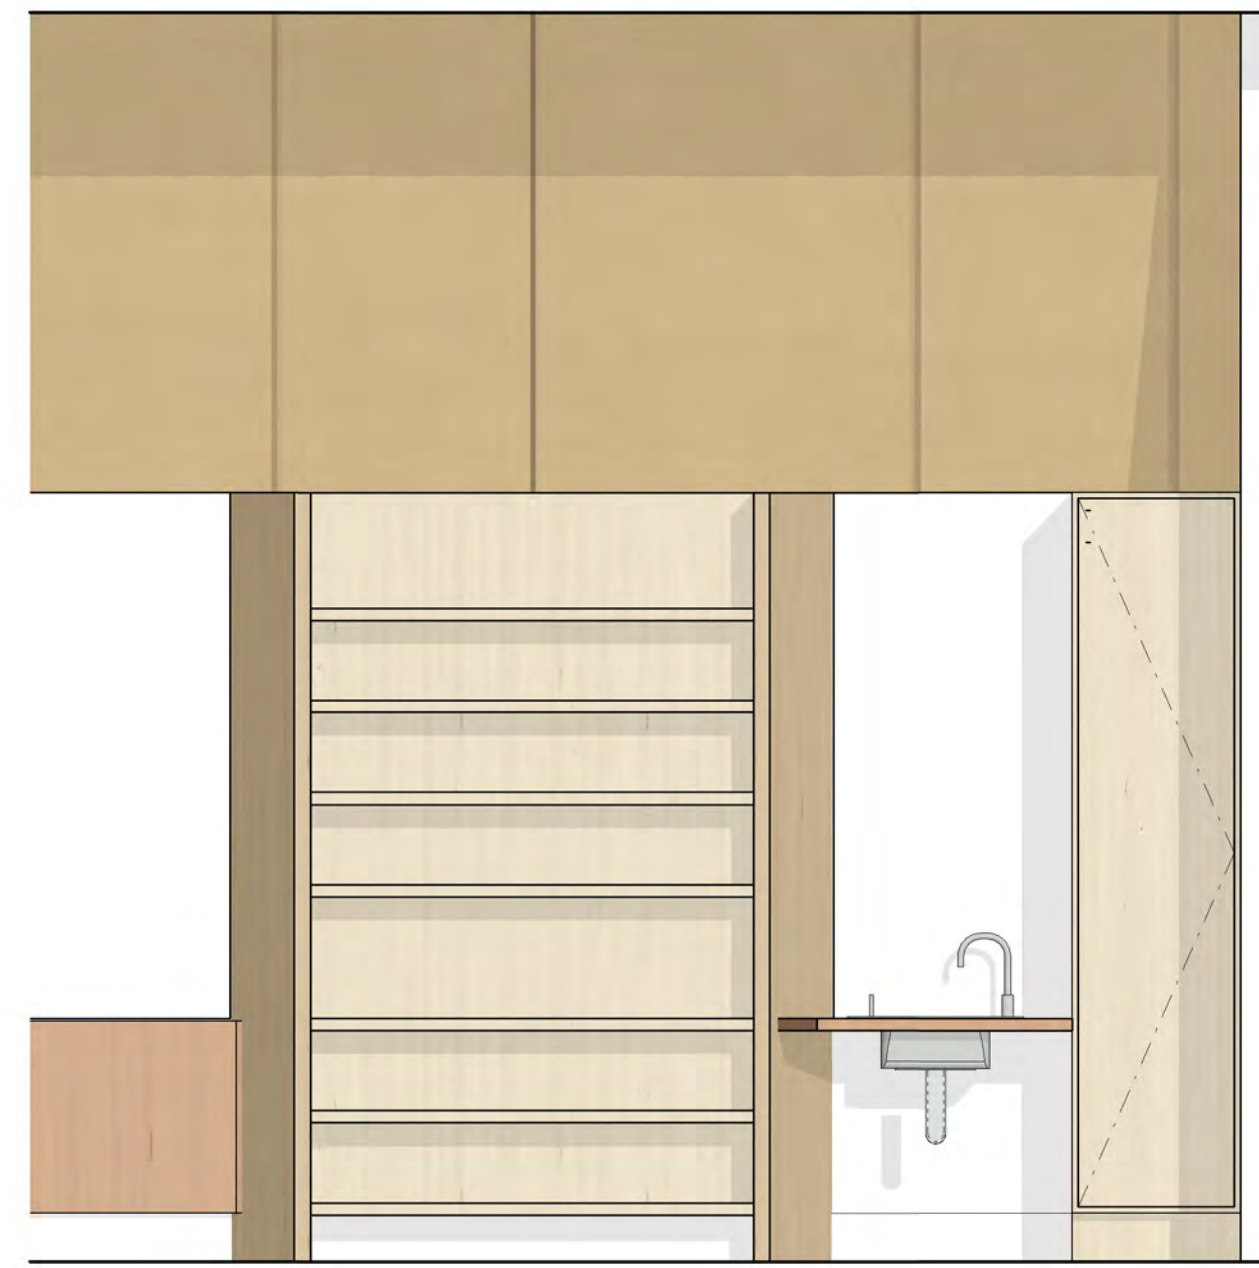

ELEVATION - E

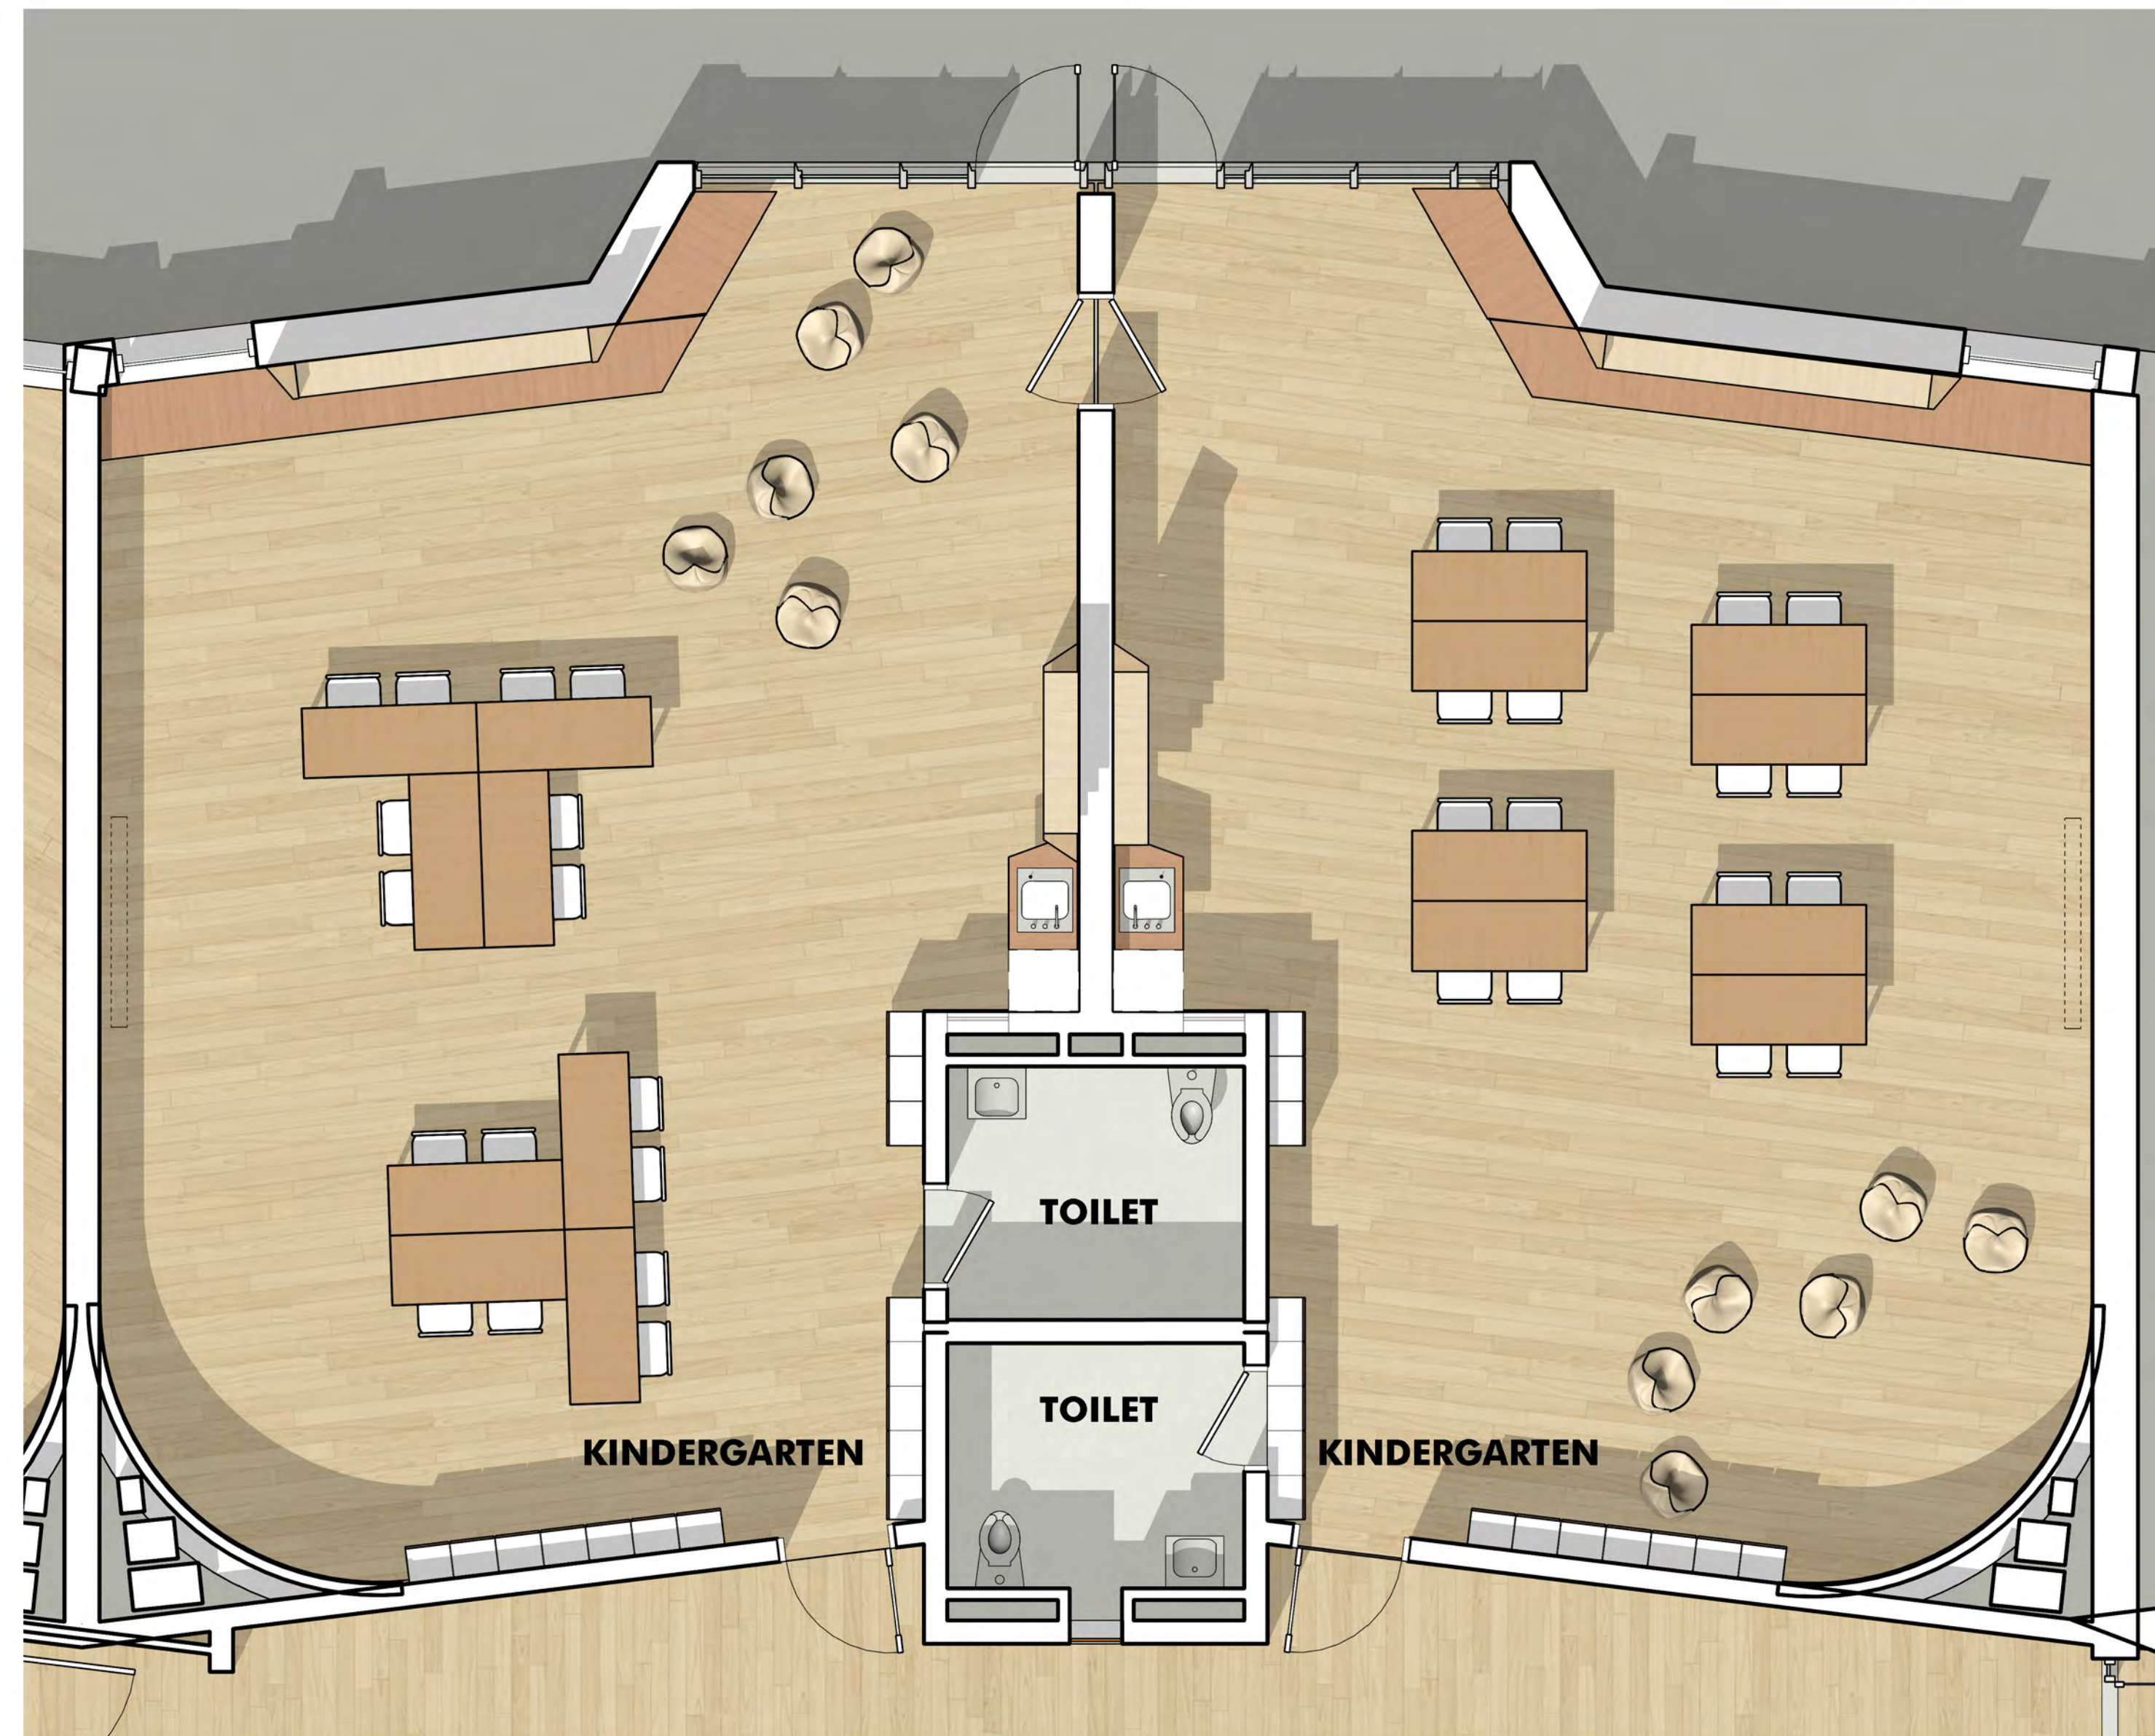


ENLARGED PLAN - TYP KINDERGARTEN/ PRE-K

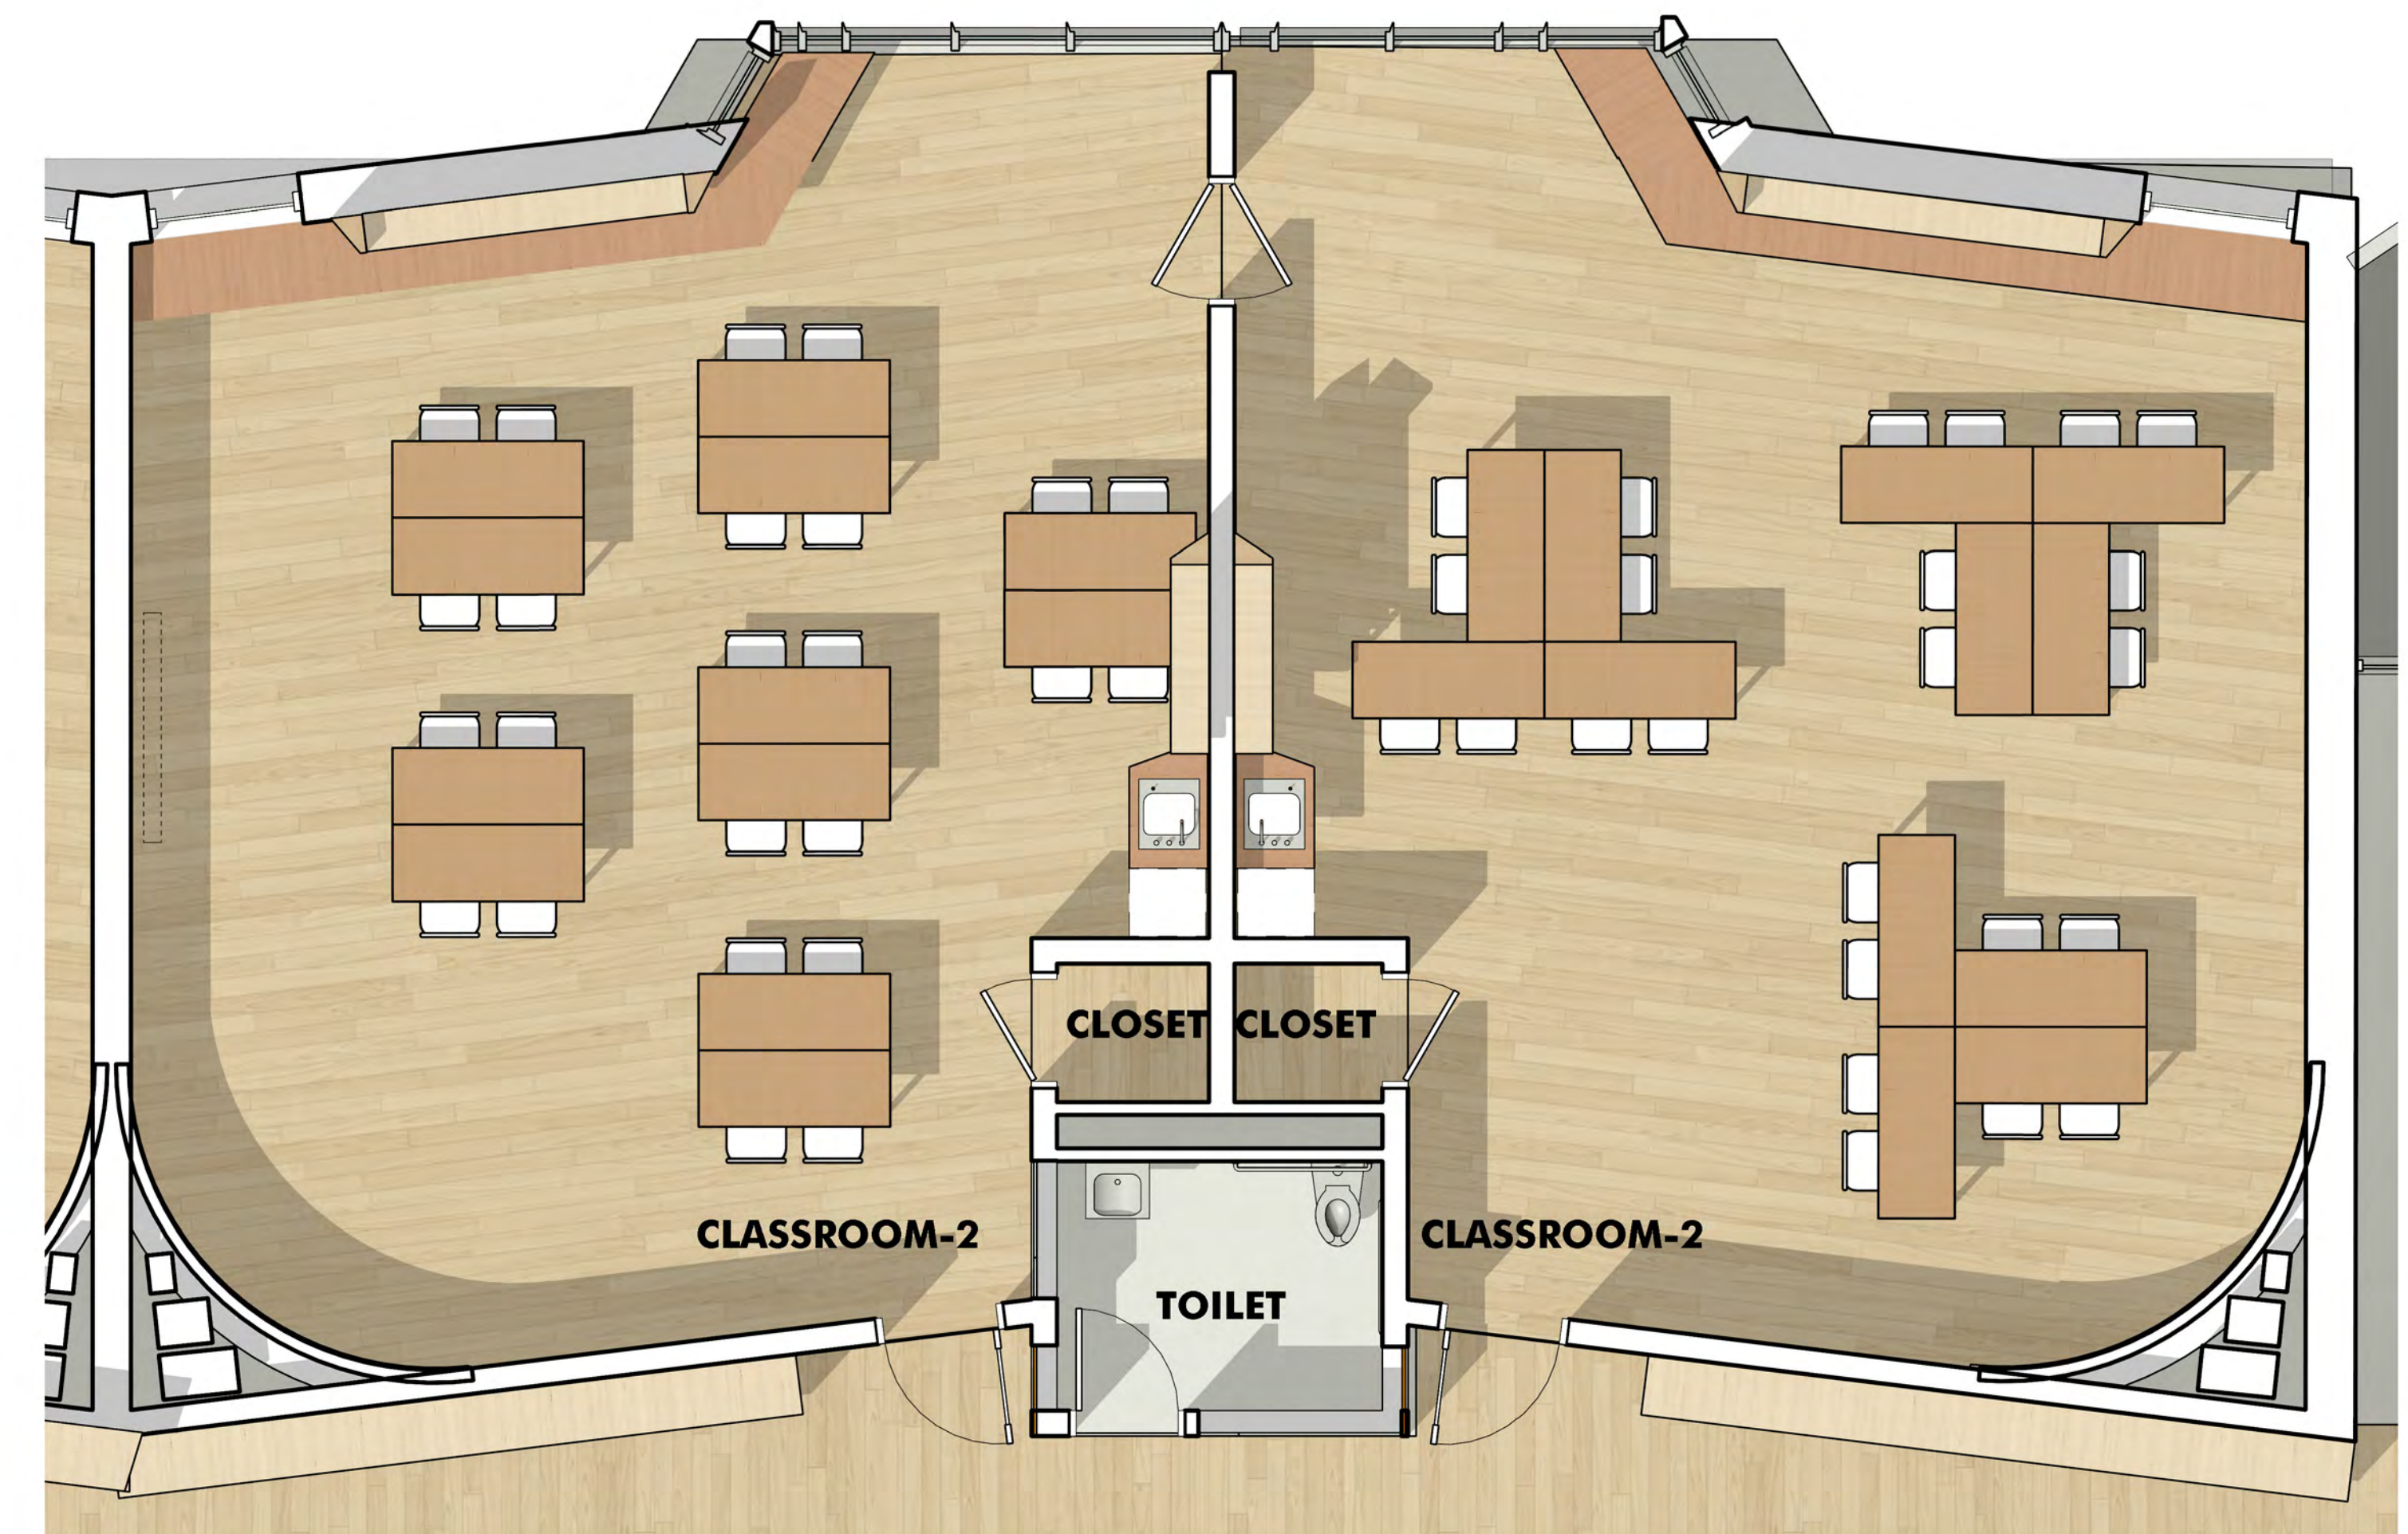

ENLARGED PLAN - TYP 1ST & 2ND GRADE

## SPECIALIZED CLASSROOM

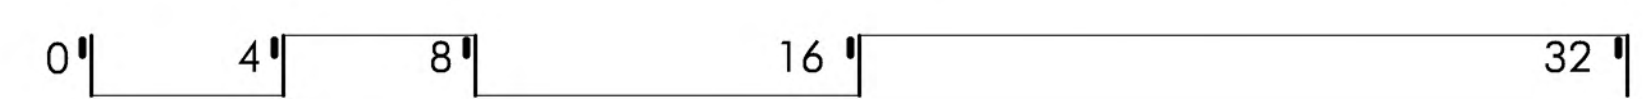






SCIENCE LAB - W



SCIENCE LAB - E

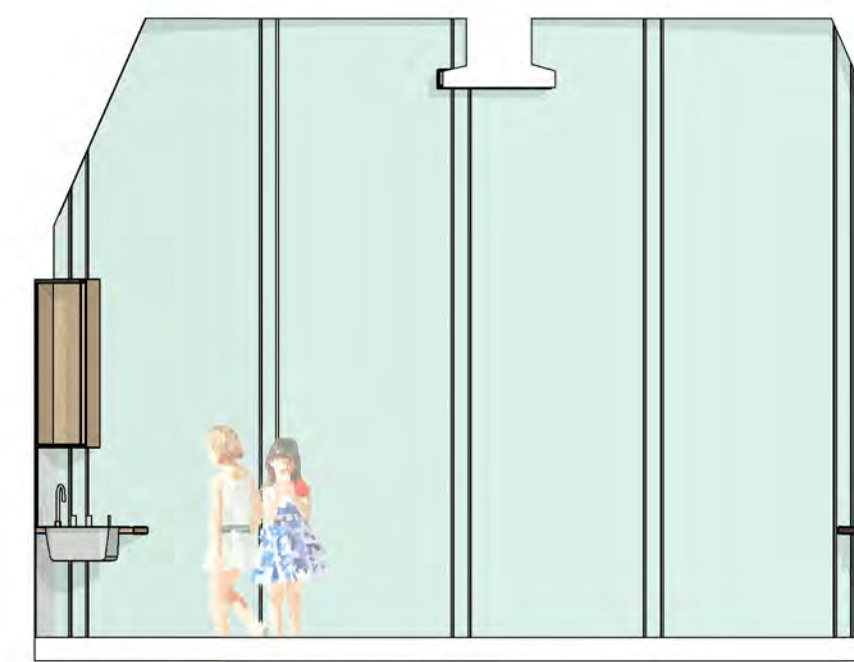

SCIENCE LAB - N




SCIENCE LAB - S




SCIENCE TP - S




SCIENCE TP - N

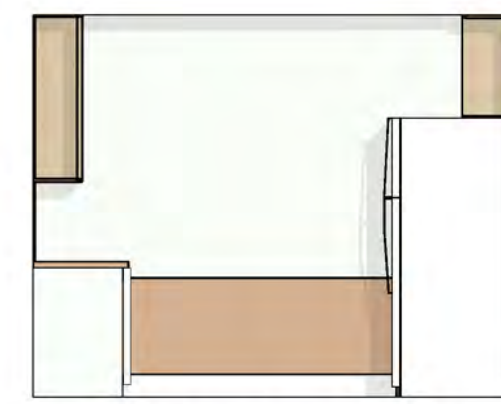



SCIENCE TP - E

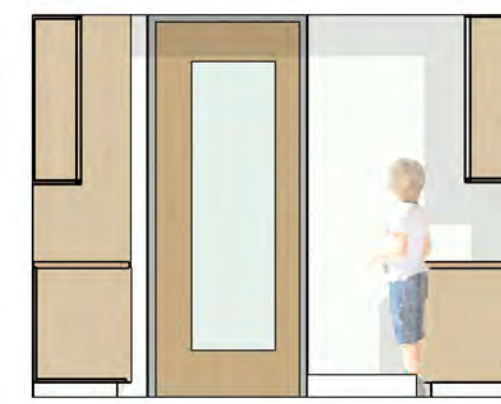

SCIENCE TP - W

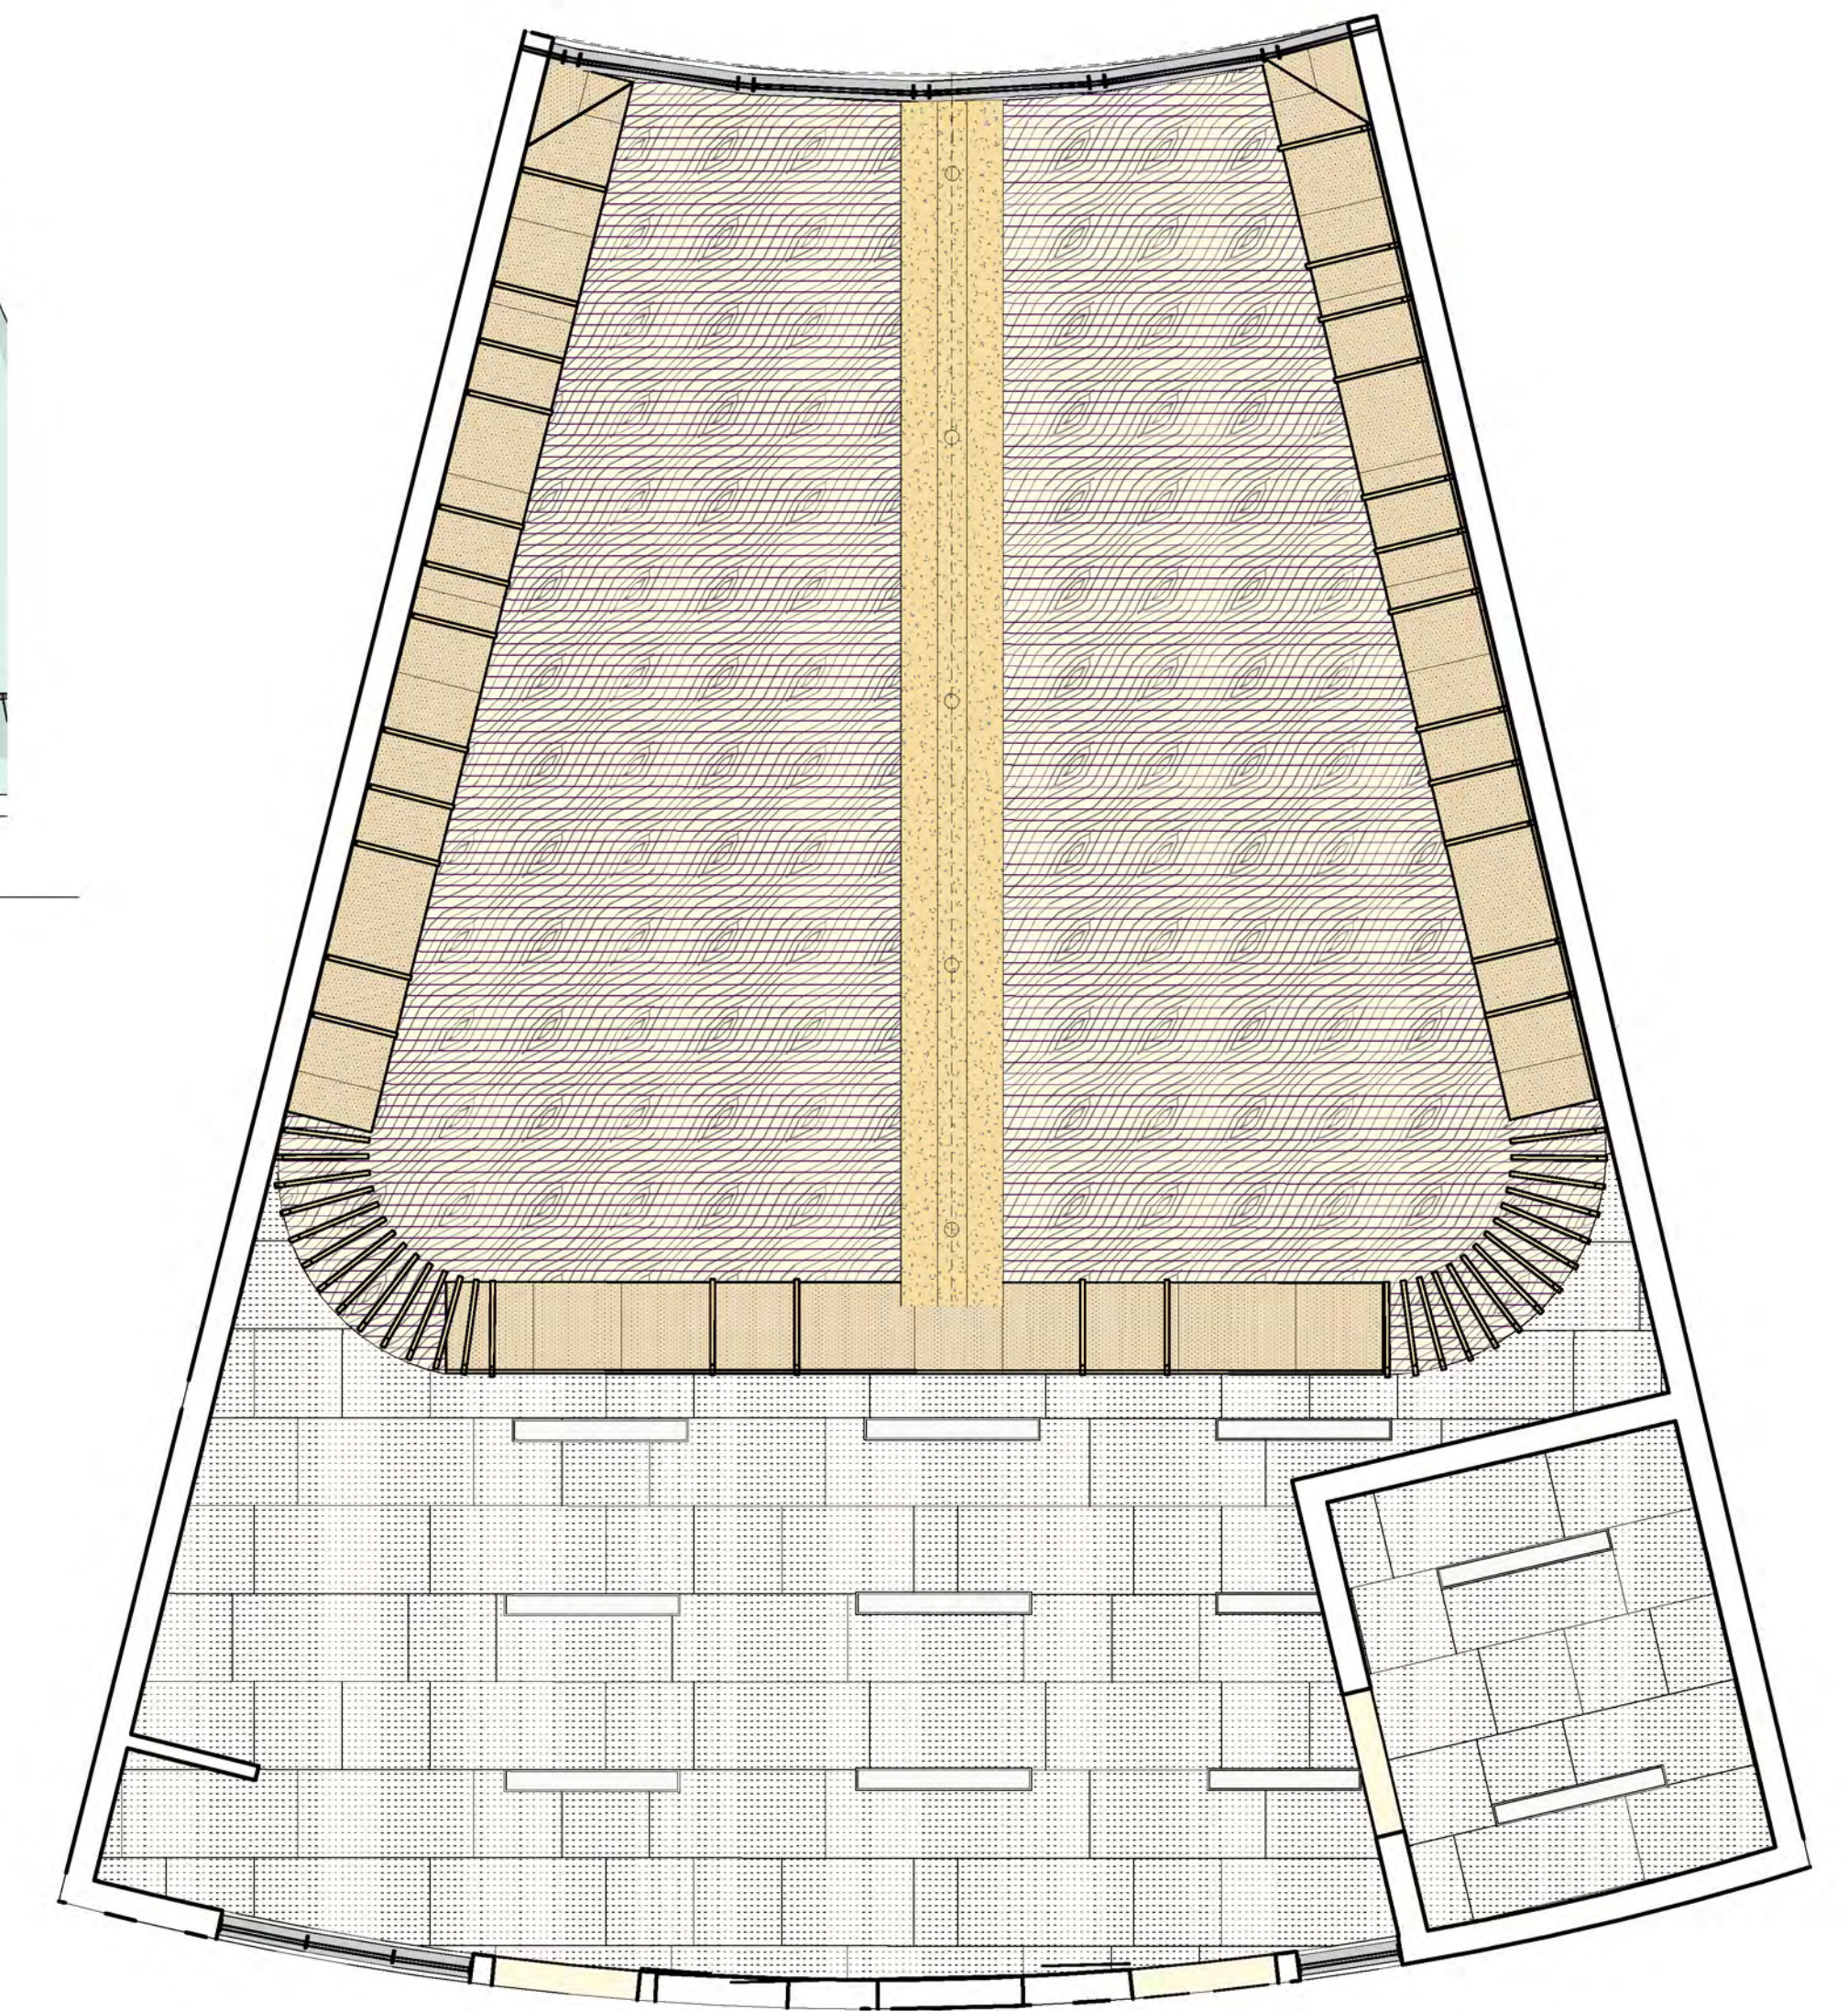

SCIENCE LAB RCP

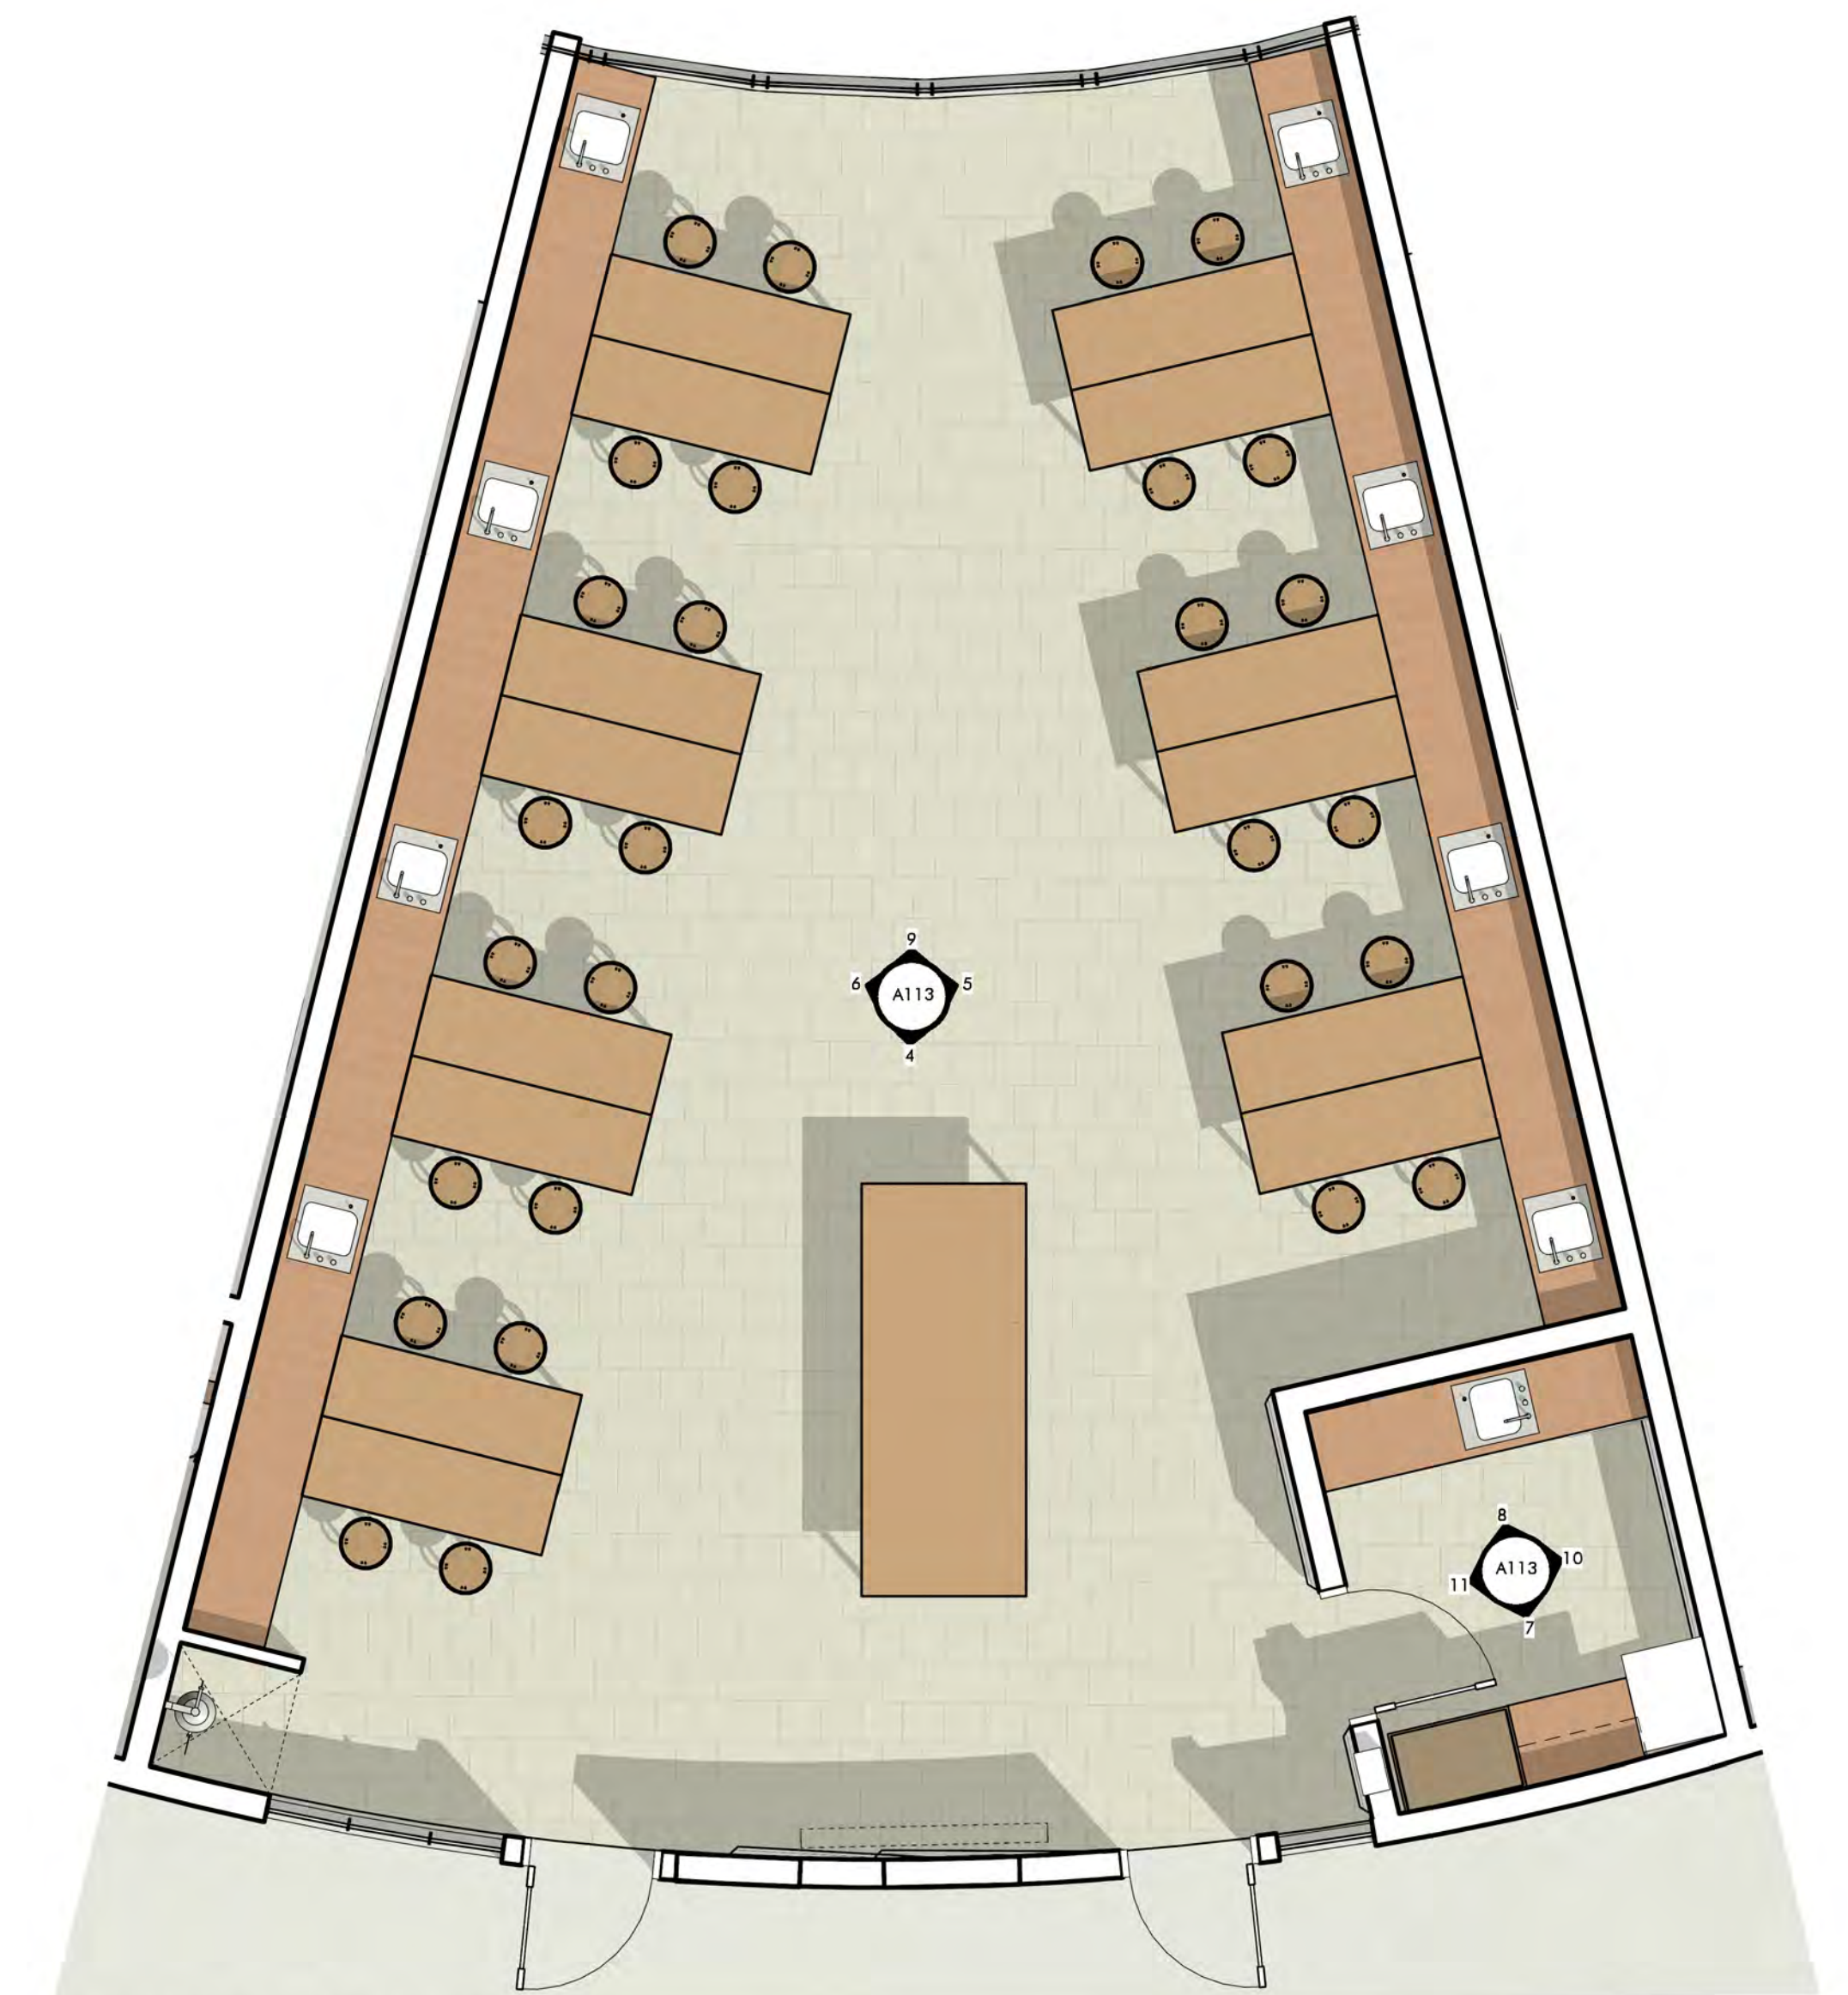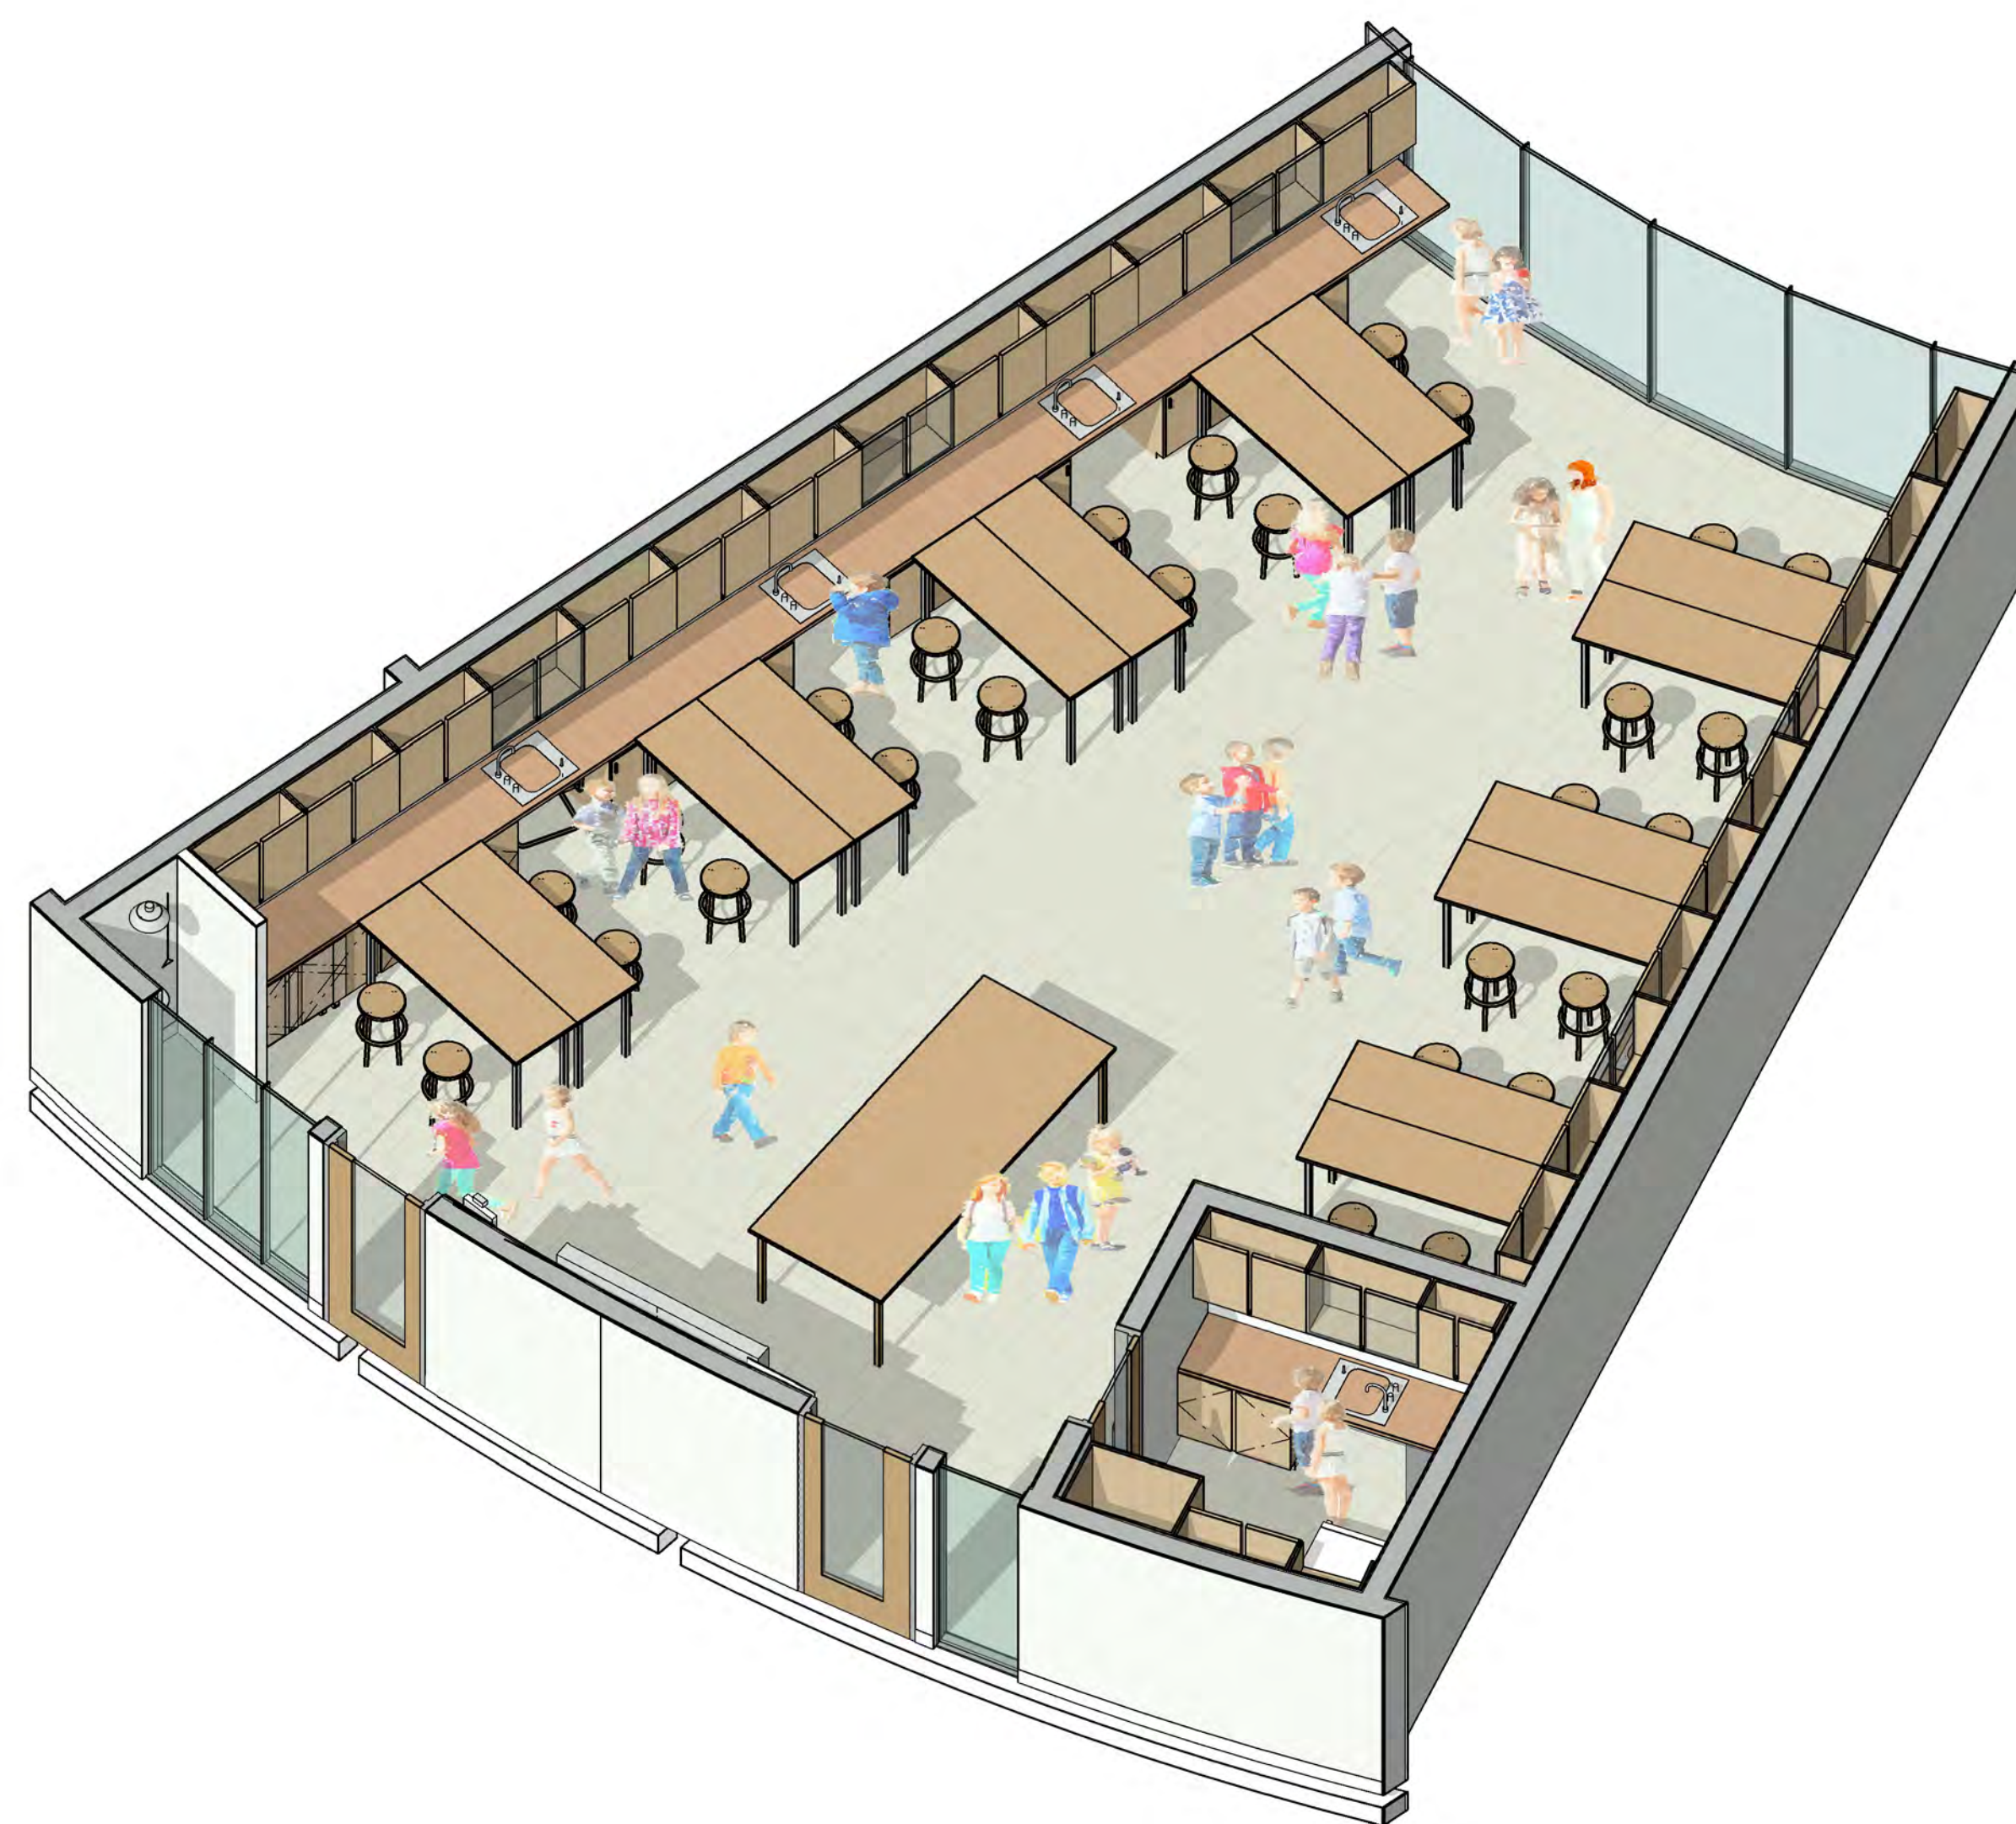


SCIENCE LAB PLAN


# SCIENCE EXPLORATORIES

0' 4' 8' 16' 32'




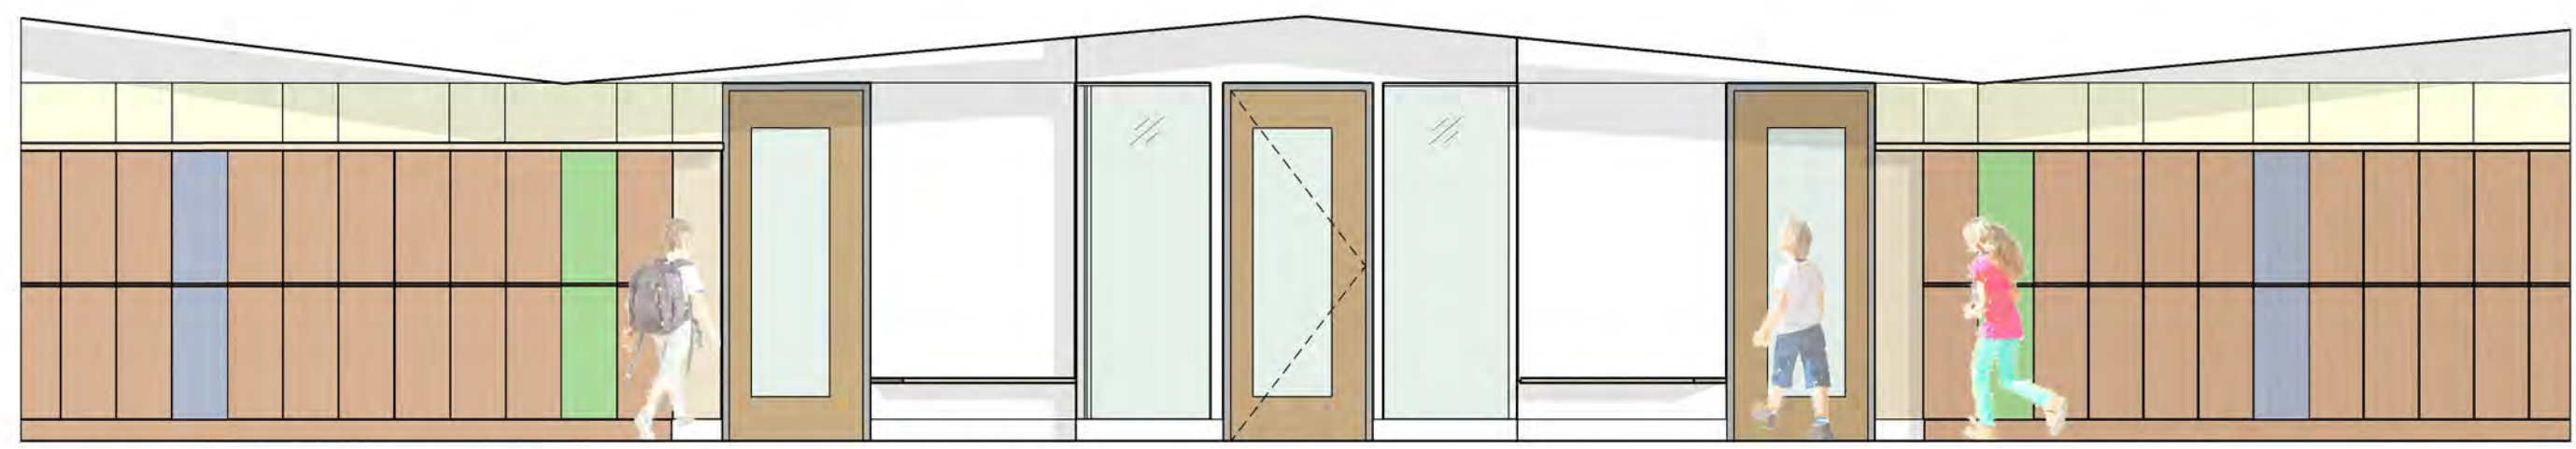


TYPICAL CORRIDOR - FLOORS 03 AND 04

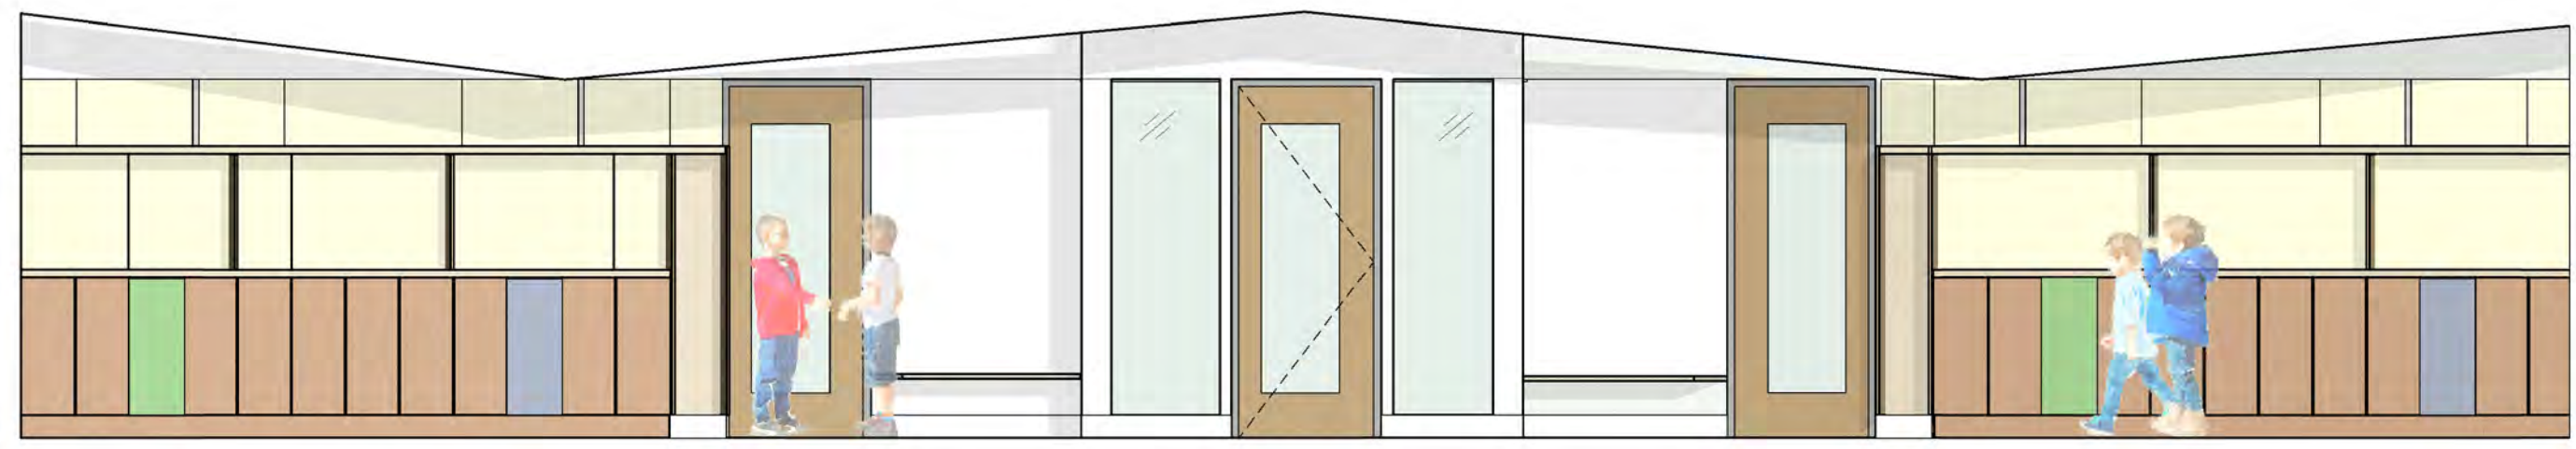


TYPICAL CORRIDOR - FLOOR 02

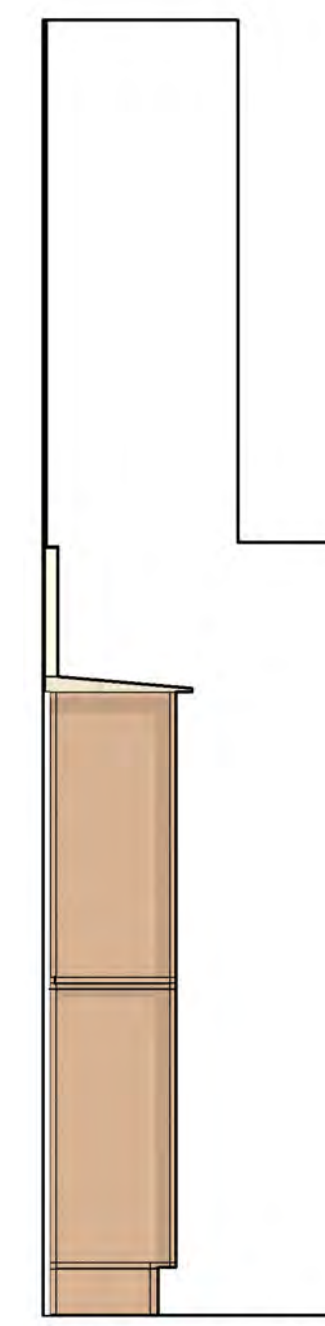


LOCKER SECTION - FLOORS 03 & 04

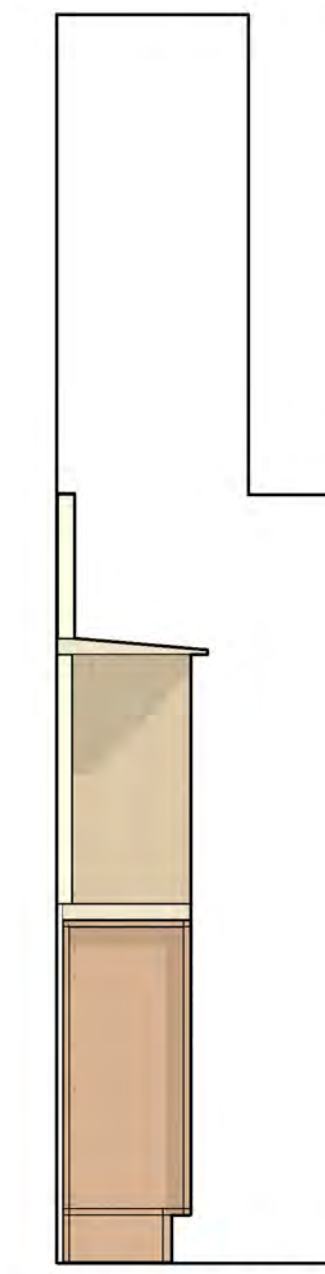



LOCKER SECTION - FLOOR 02

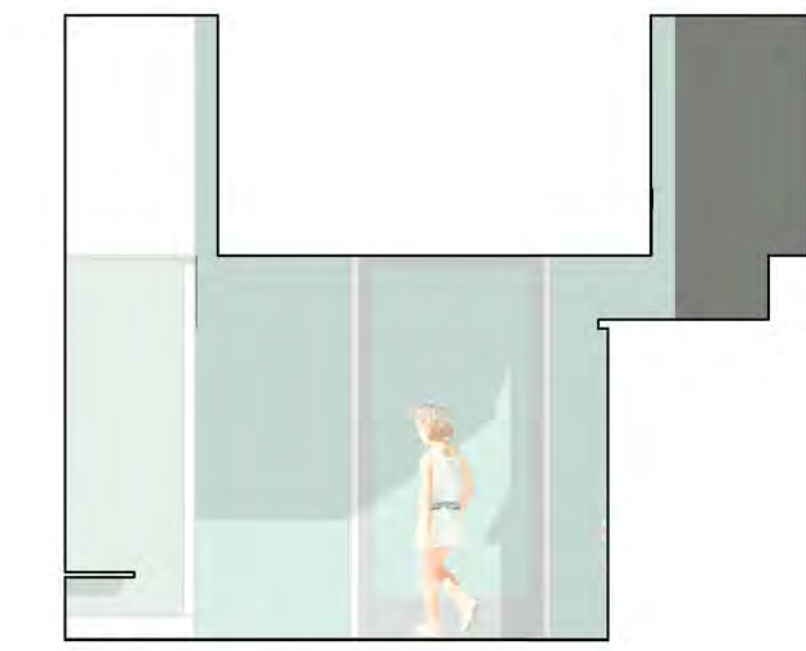


CORRIDOR

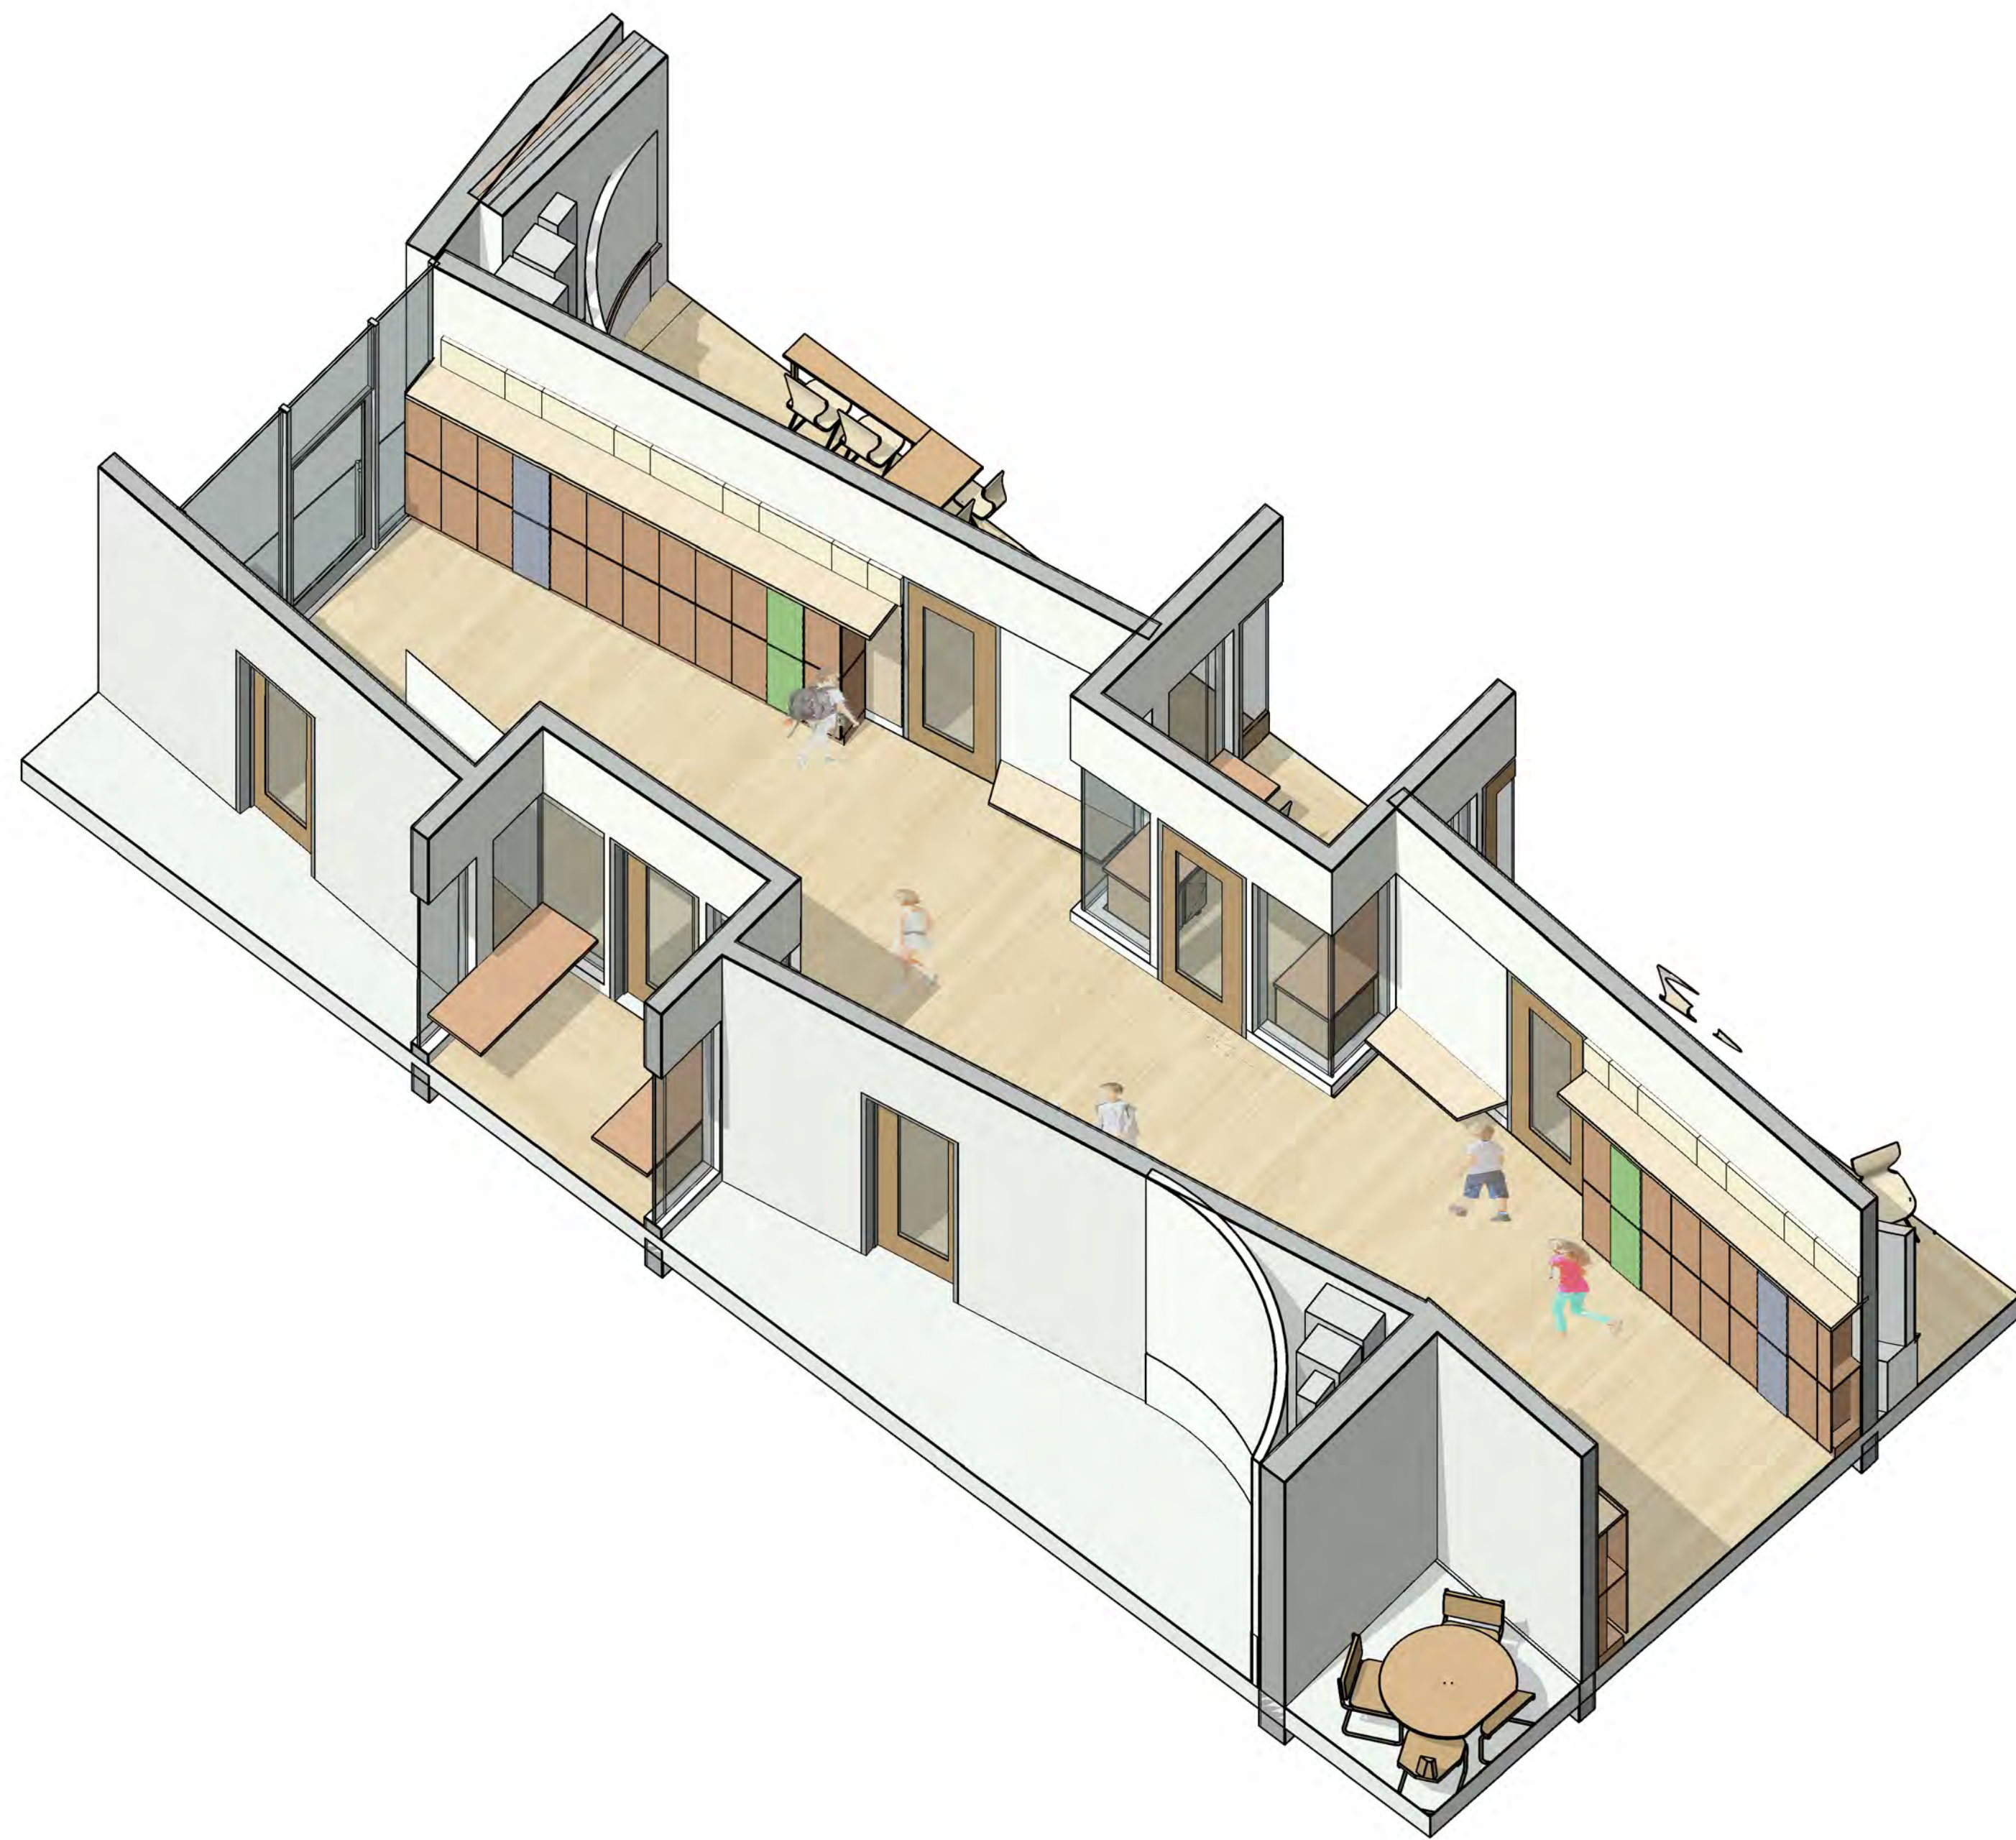

CORRIDOR

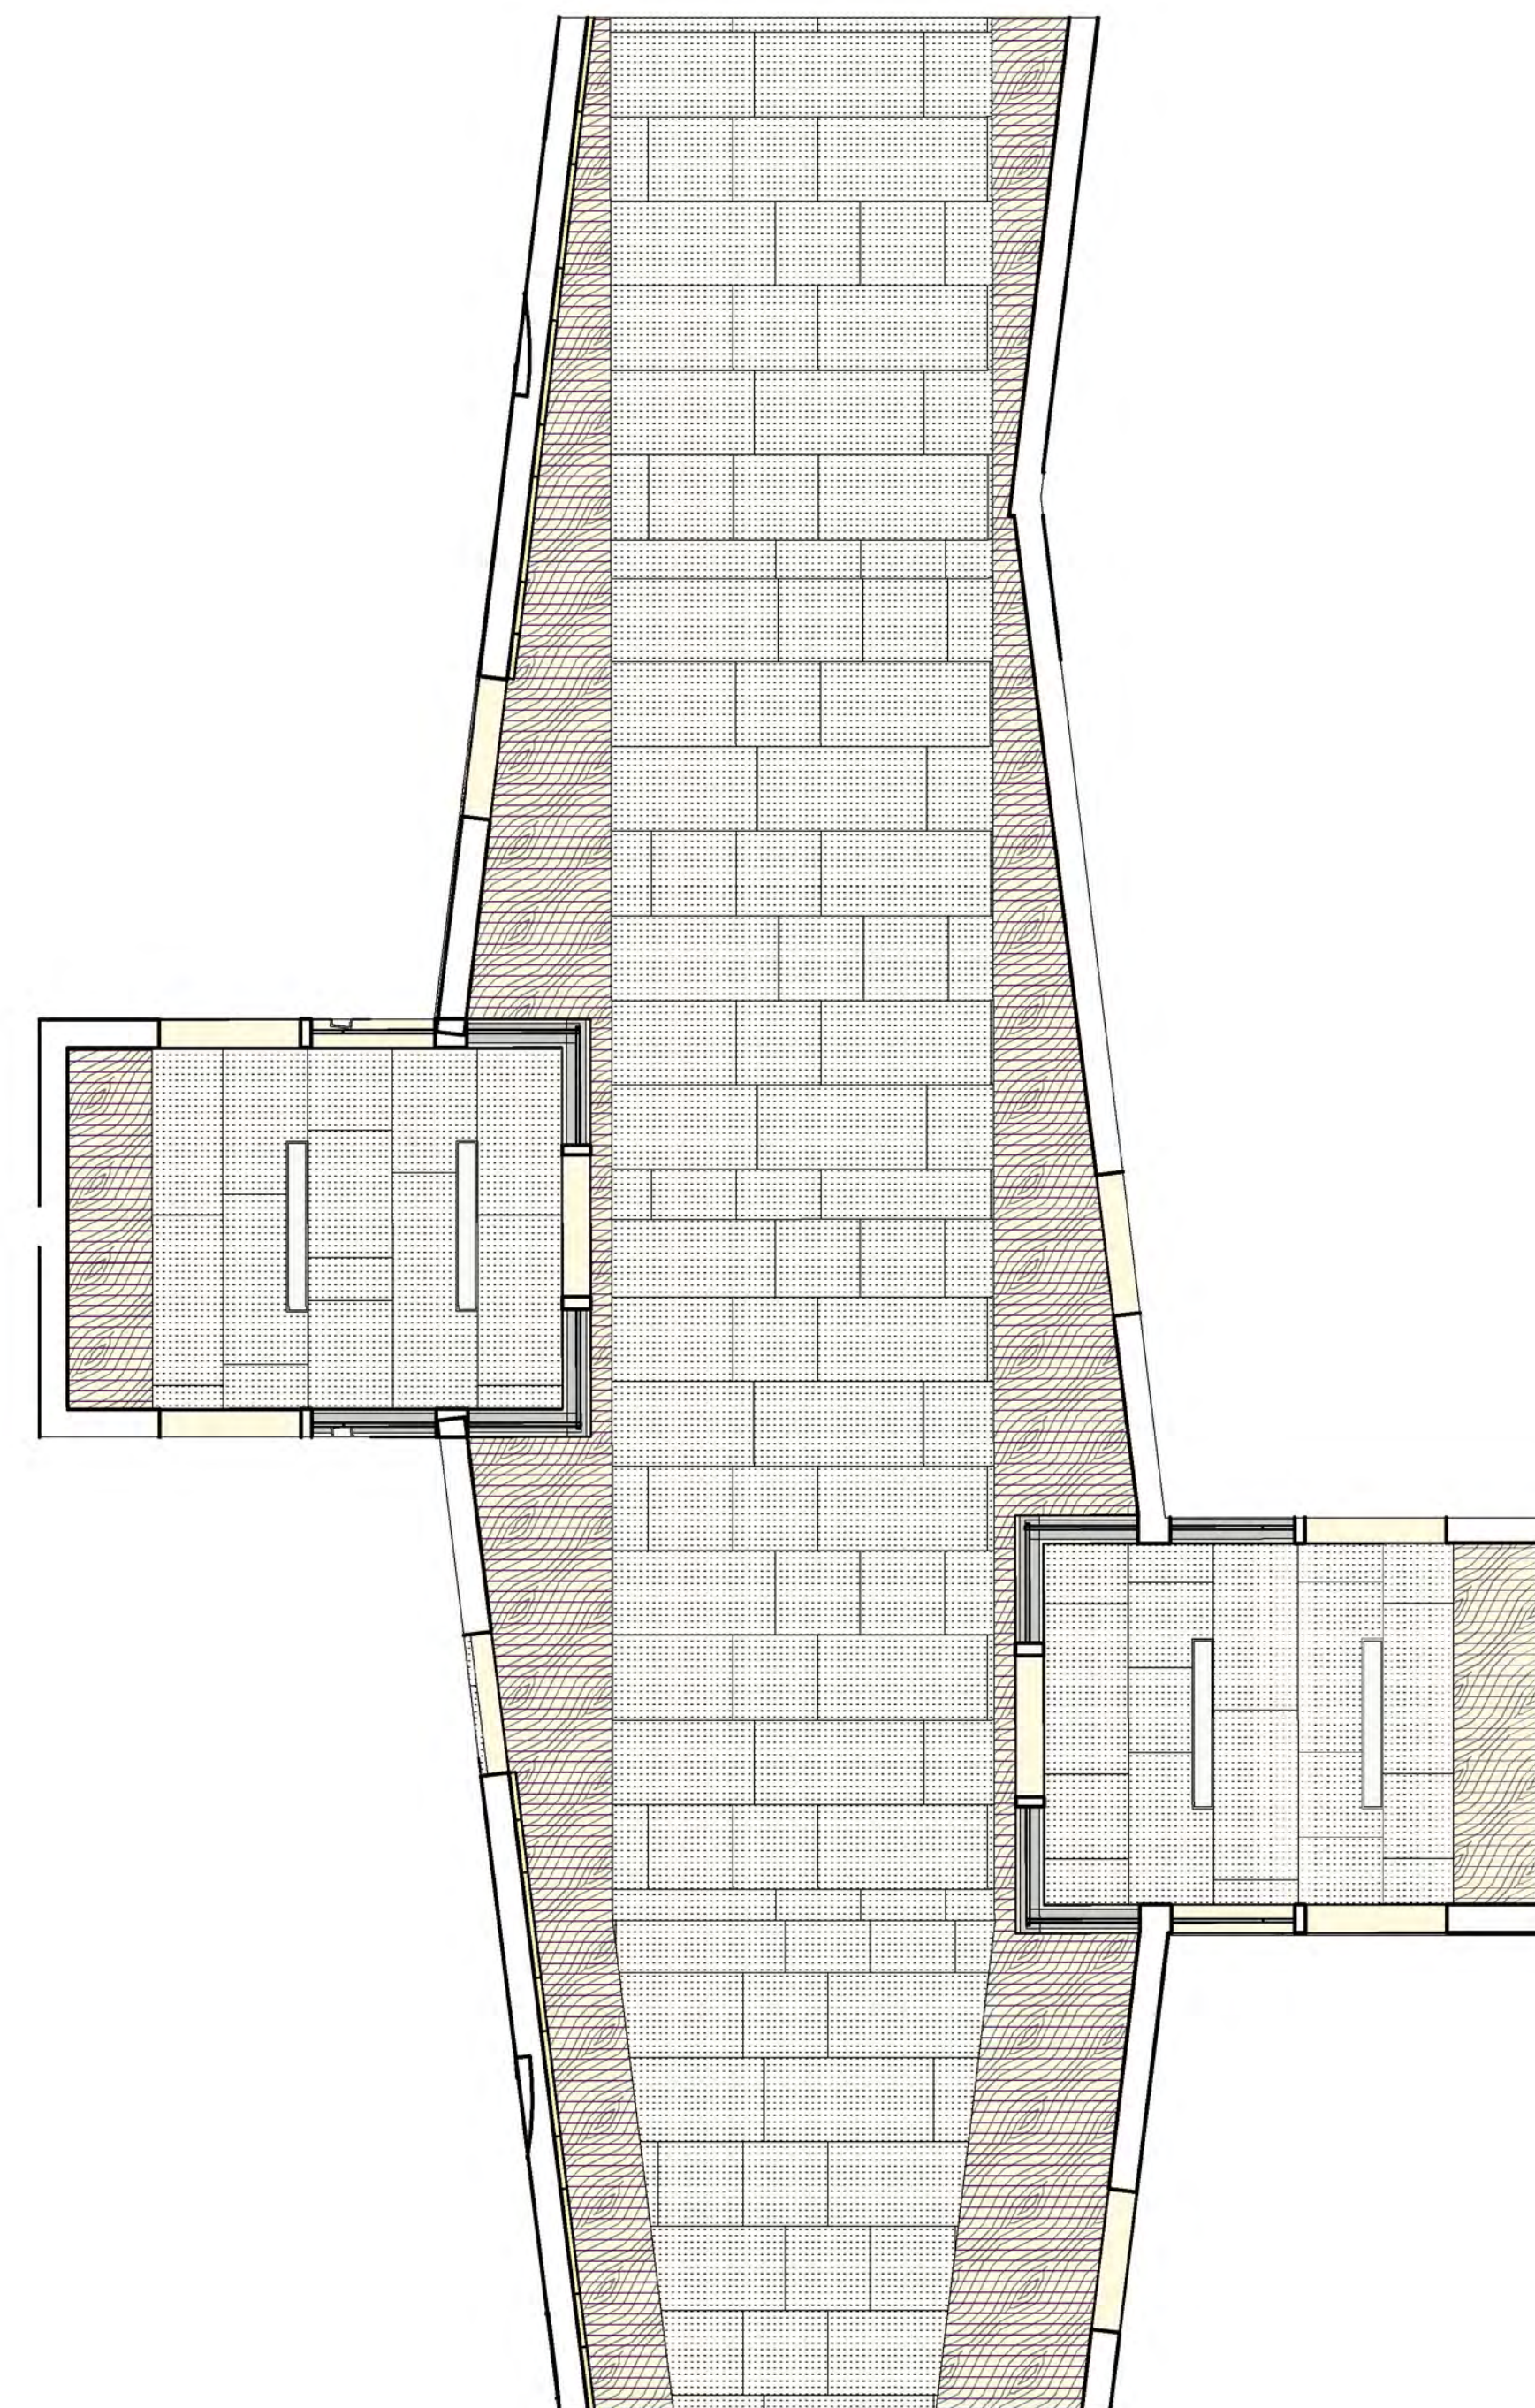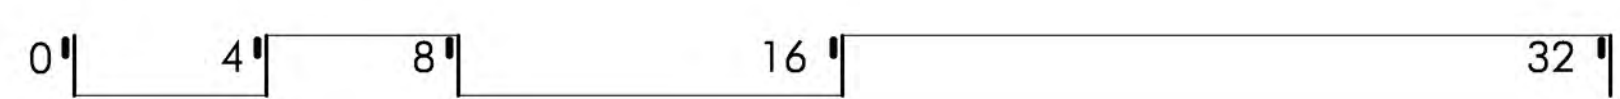


CORRIDOR RCP

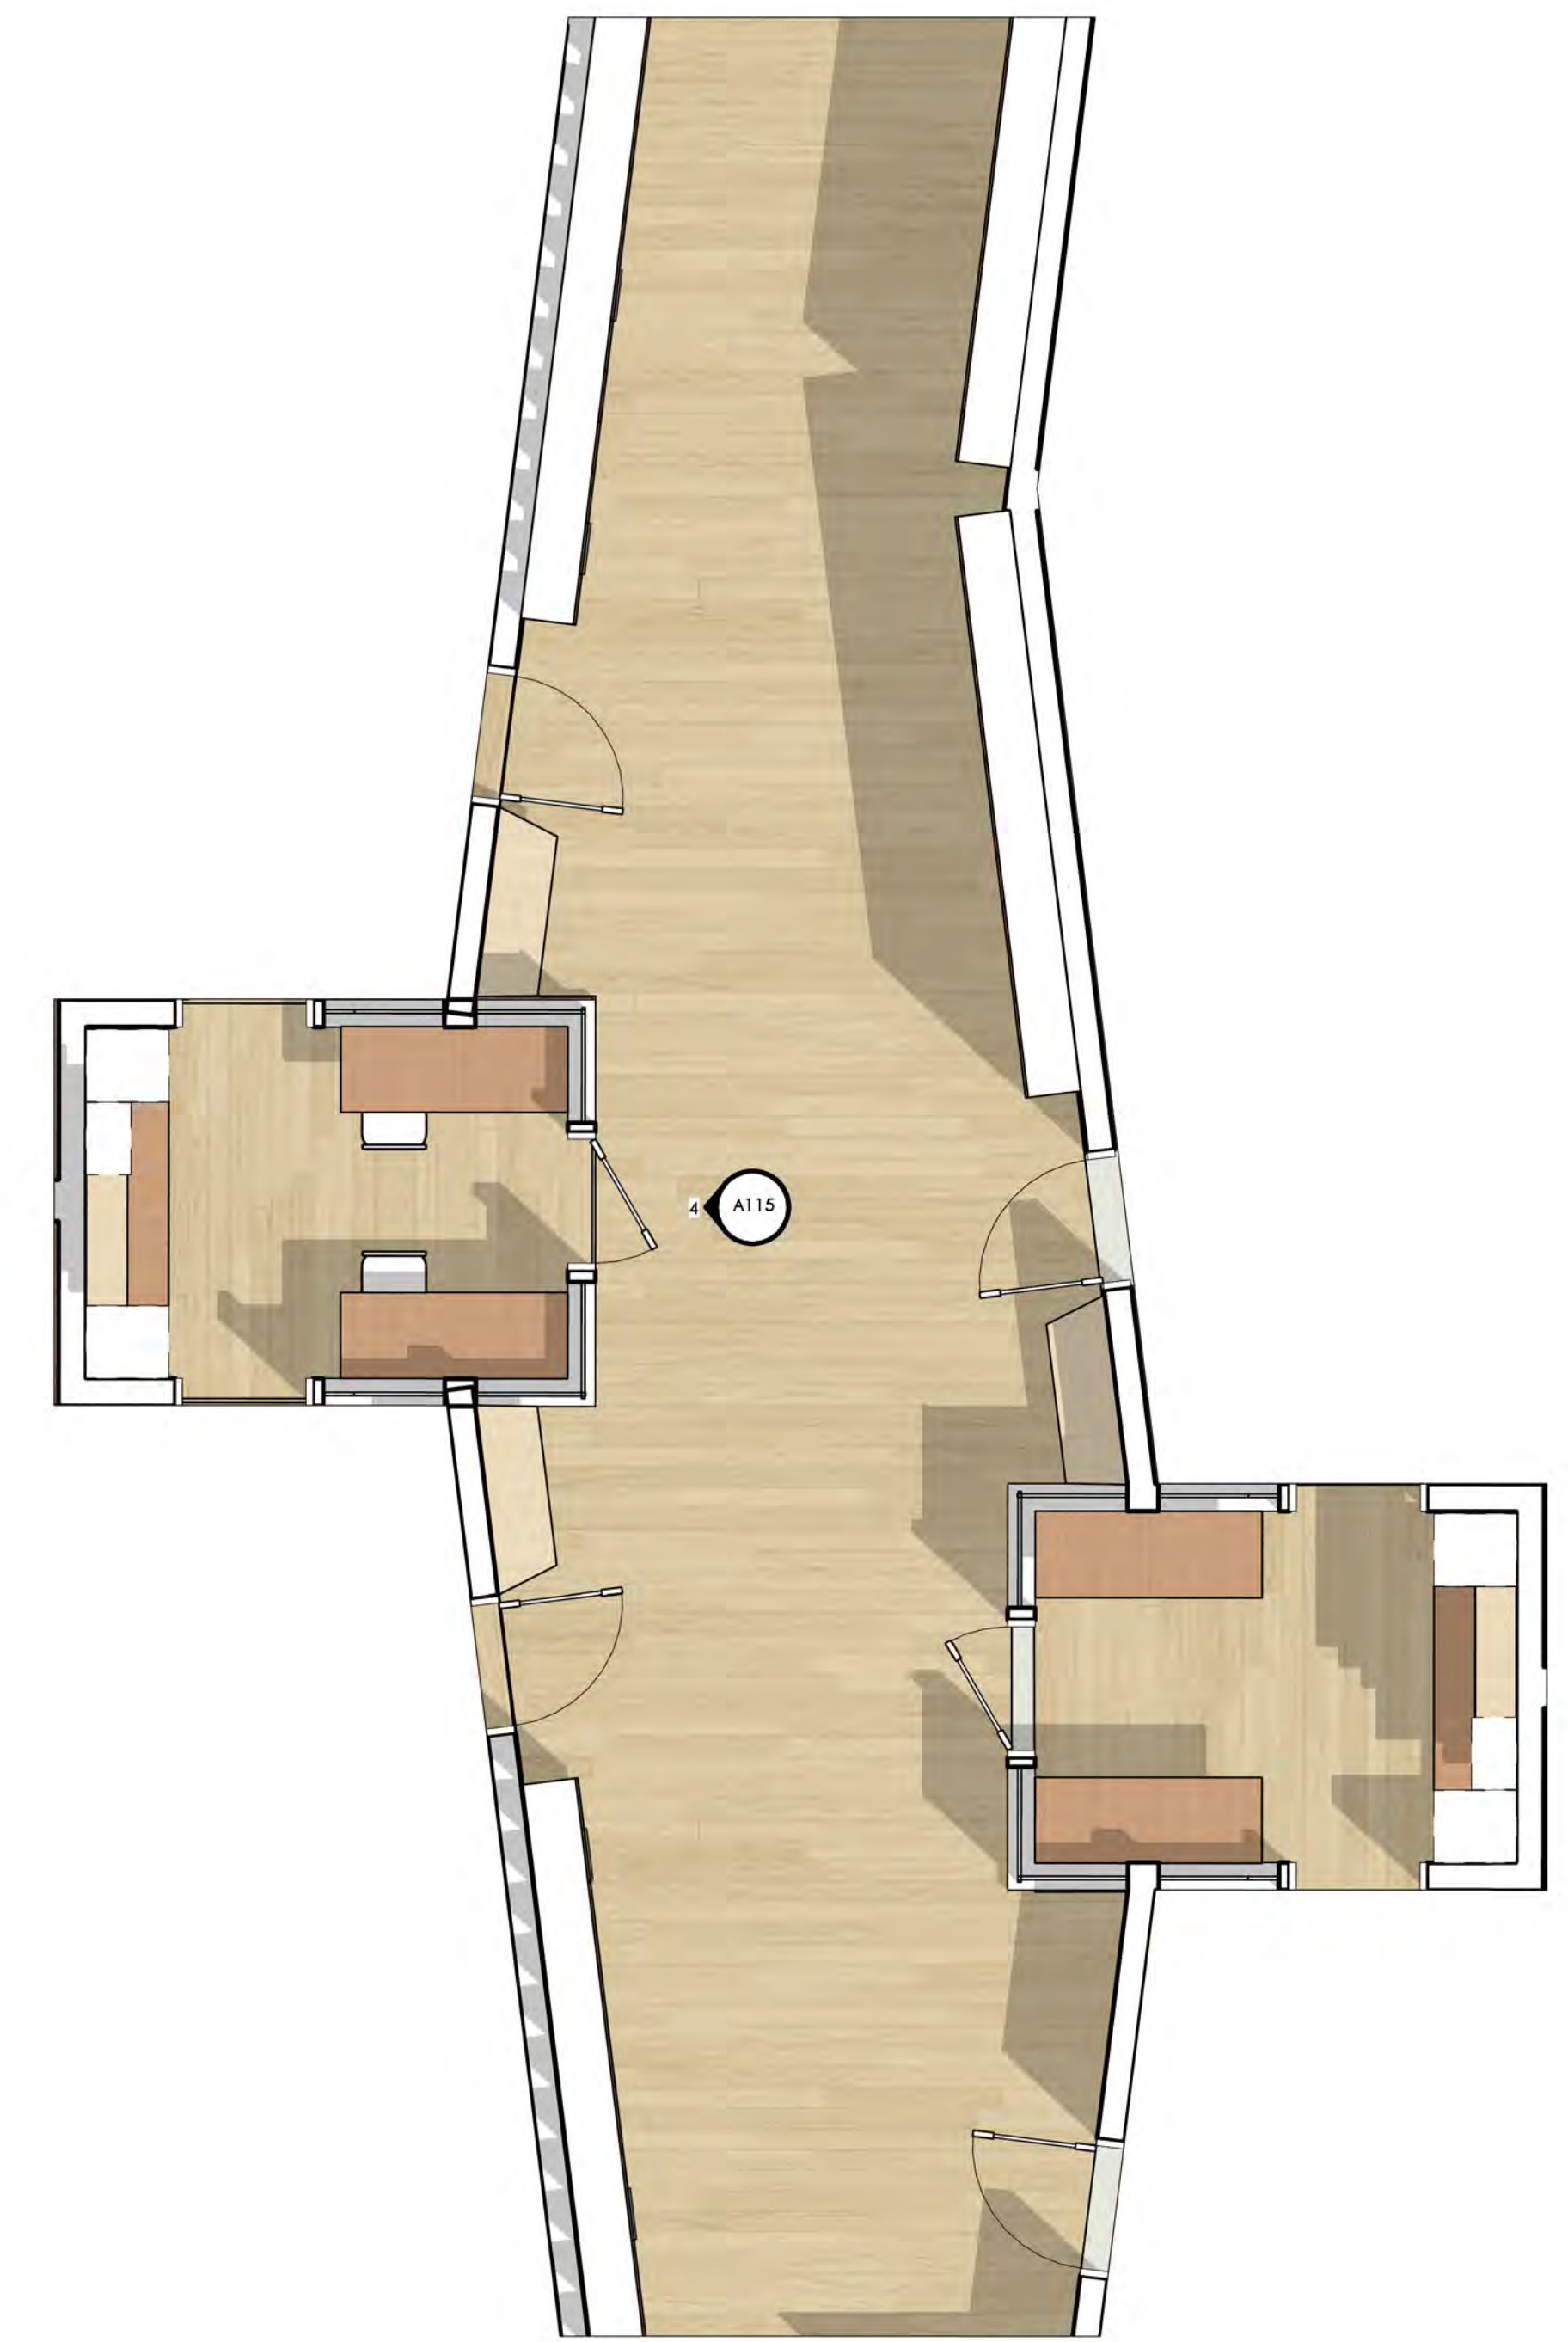


CORRIDOR PLAN



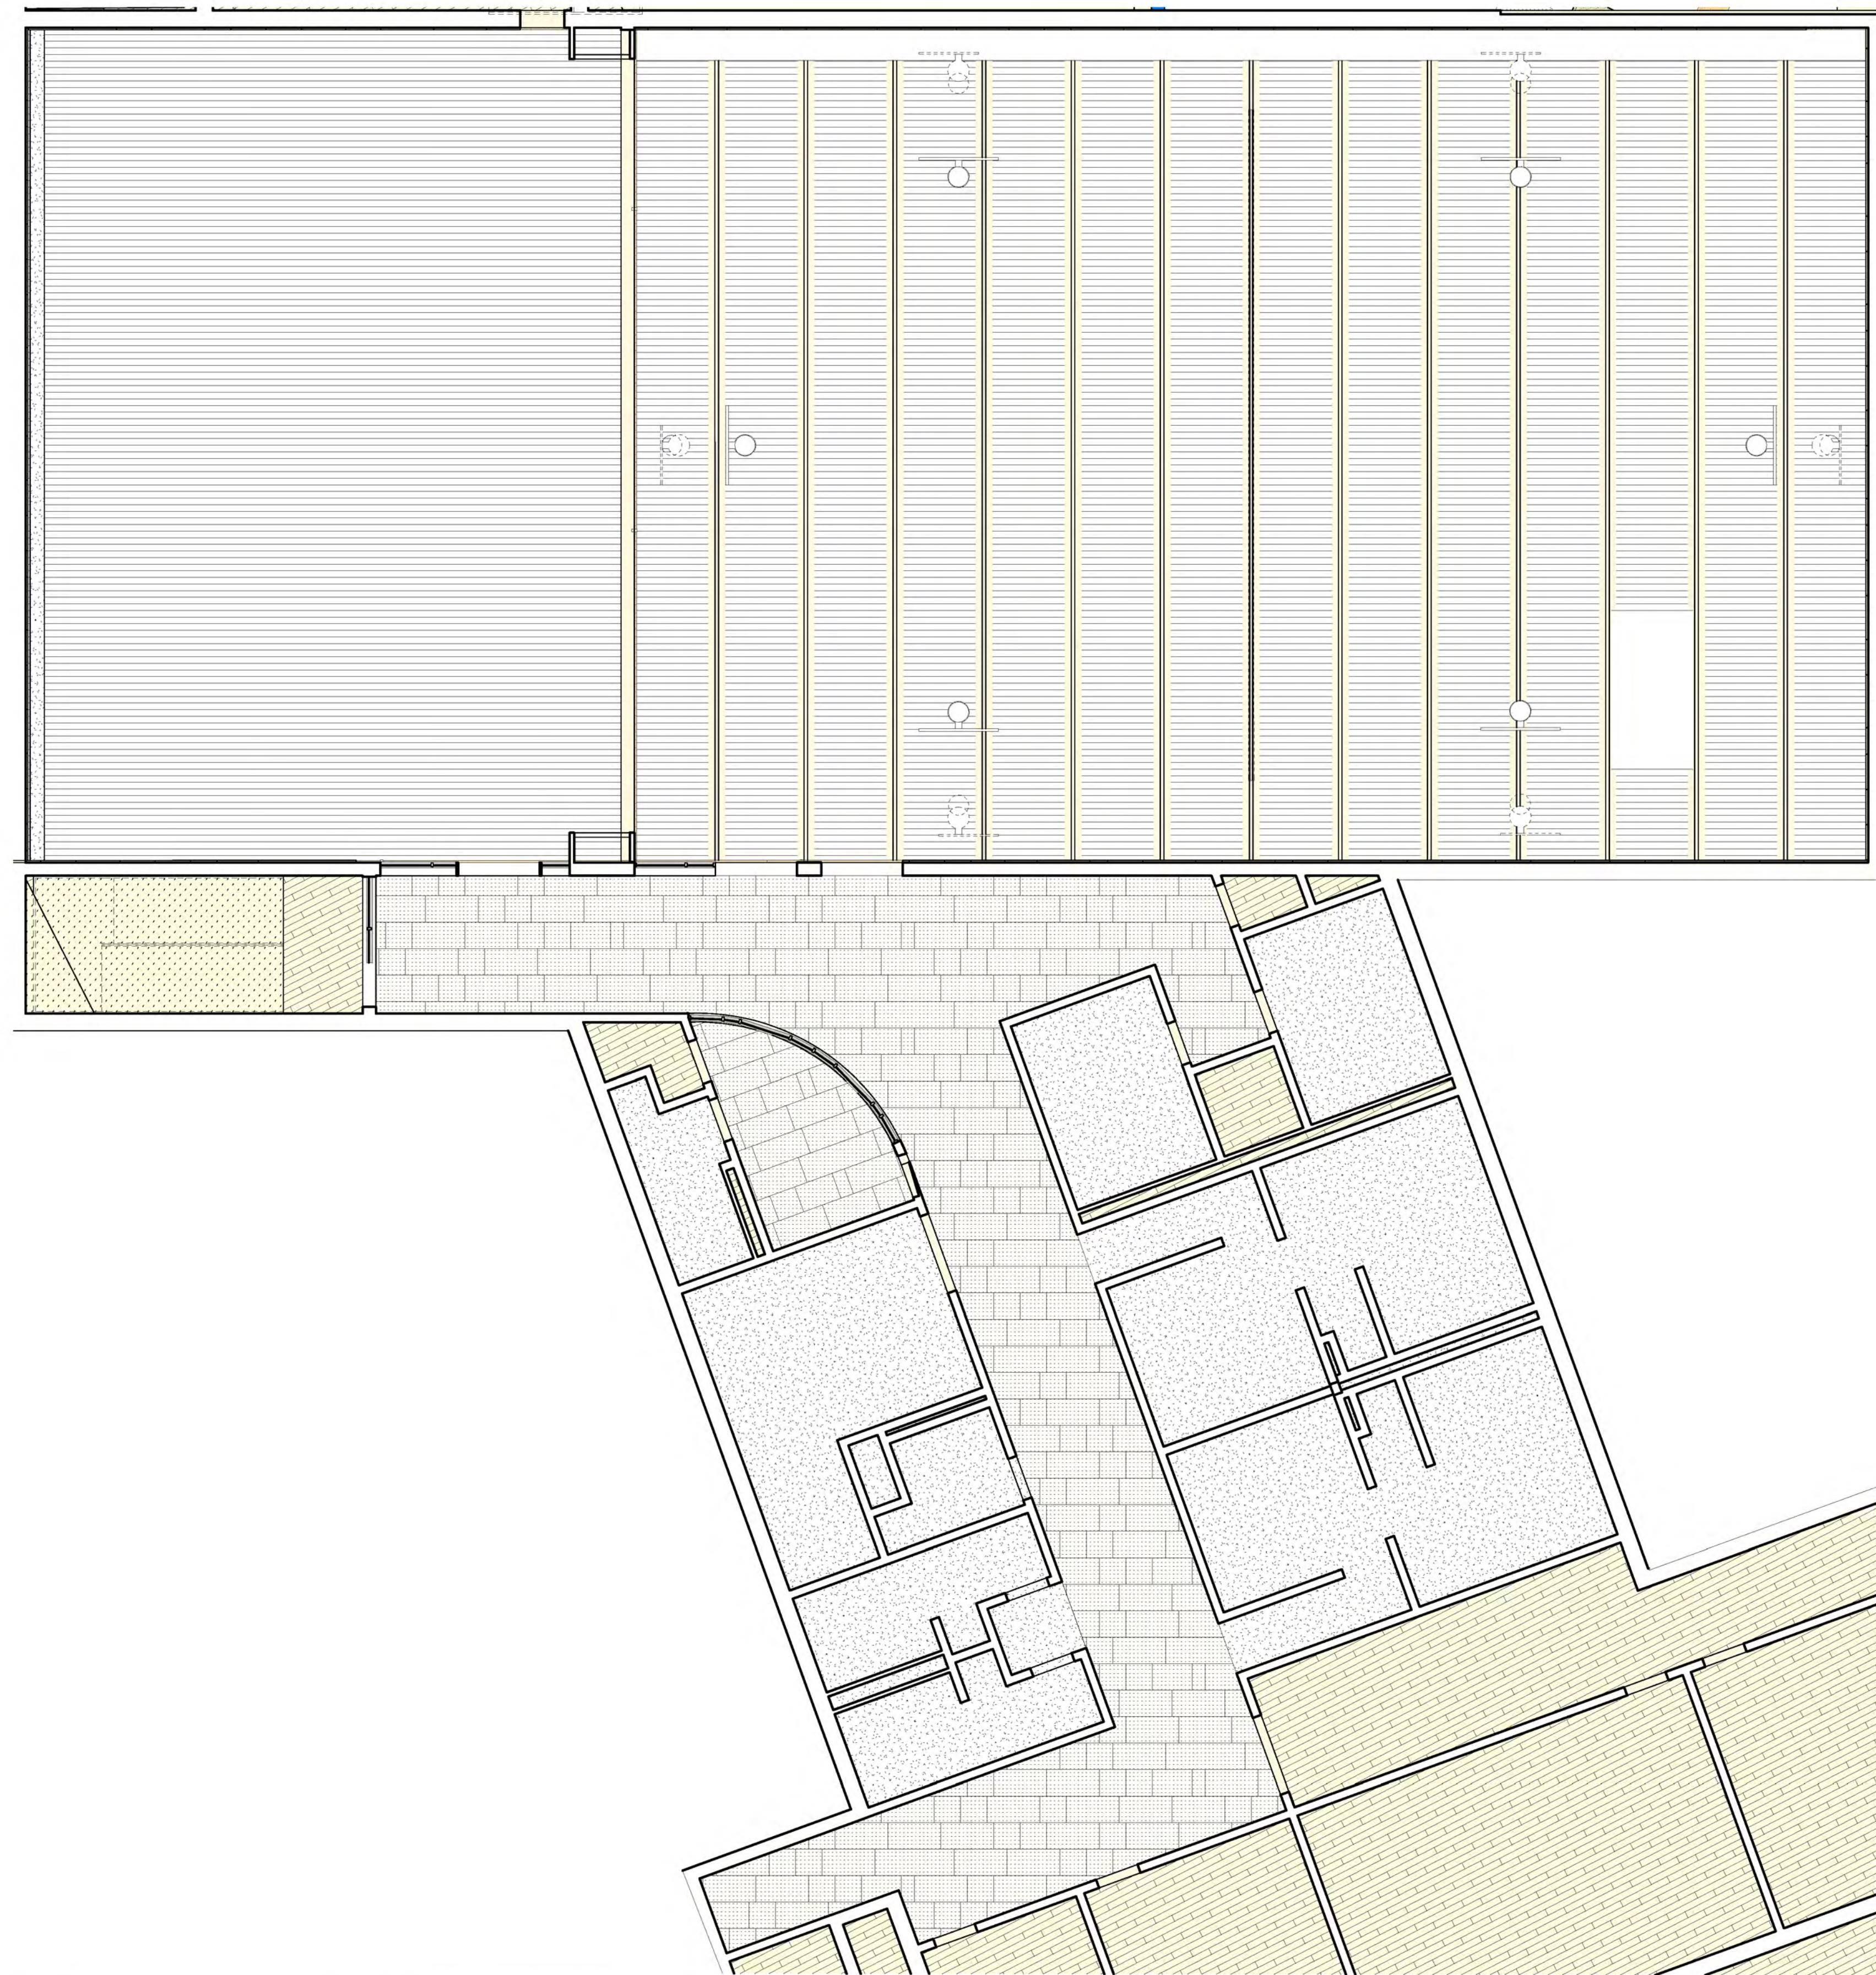

GYMNASIUM AND ATHLETICS SUPPORT RCP

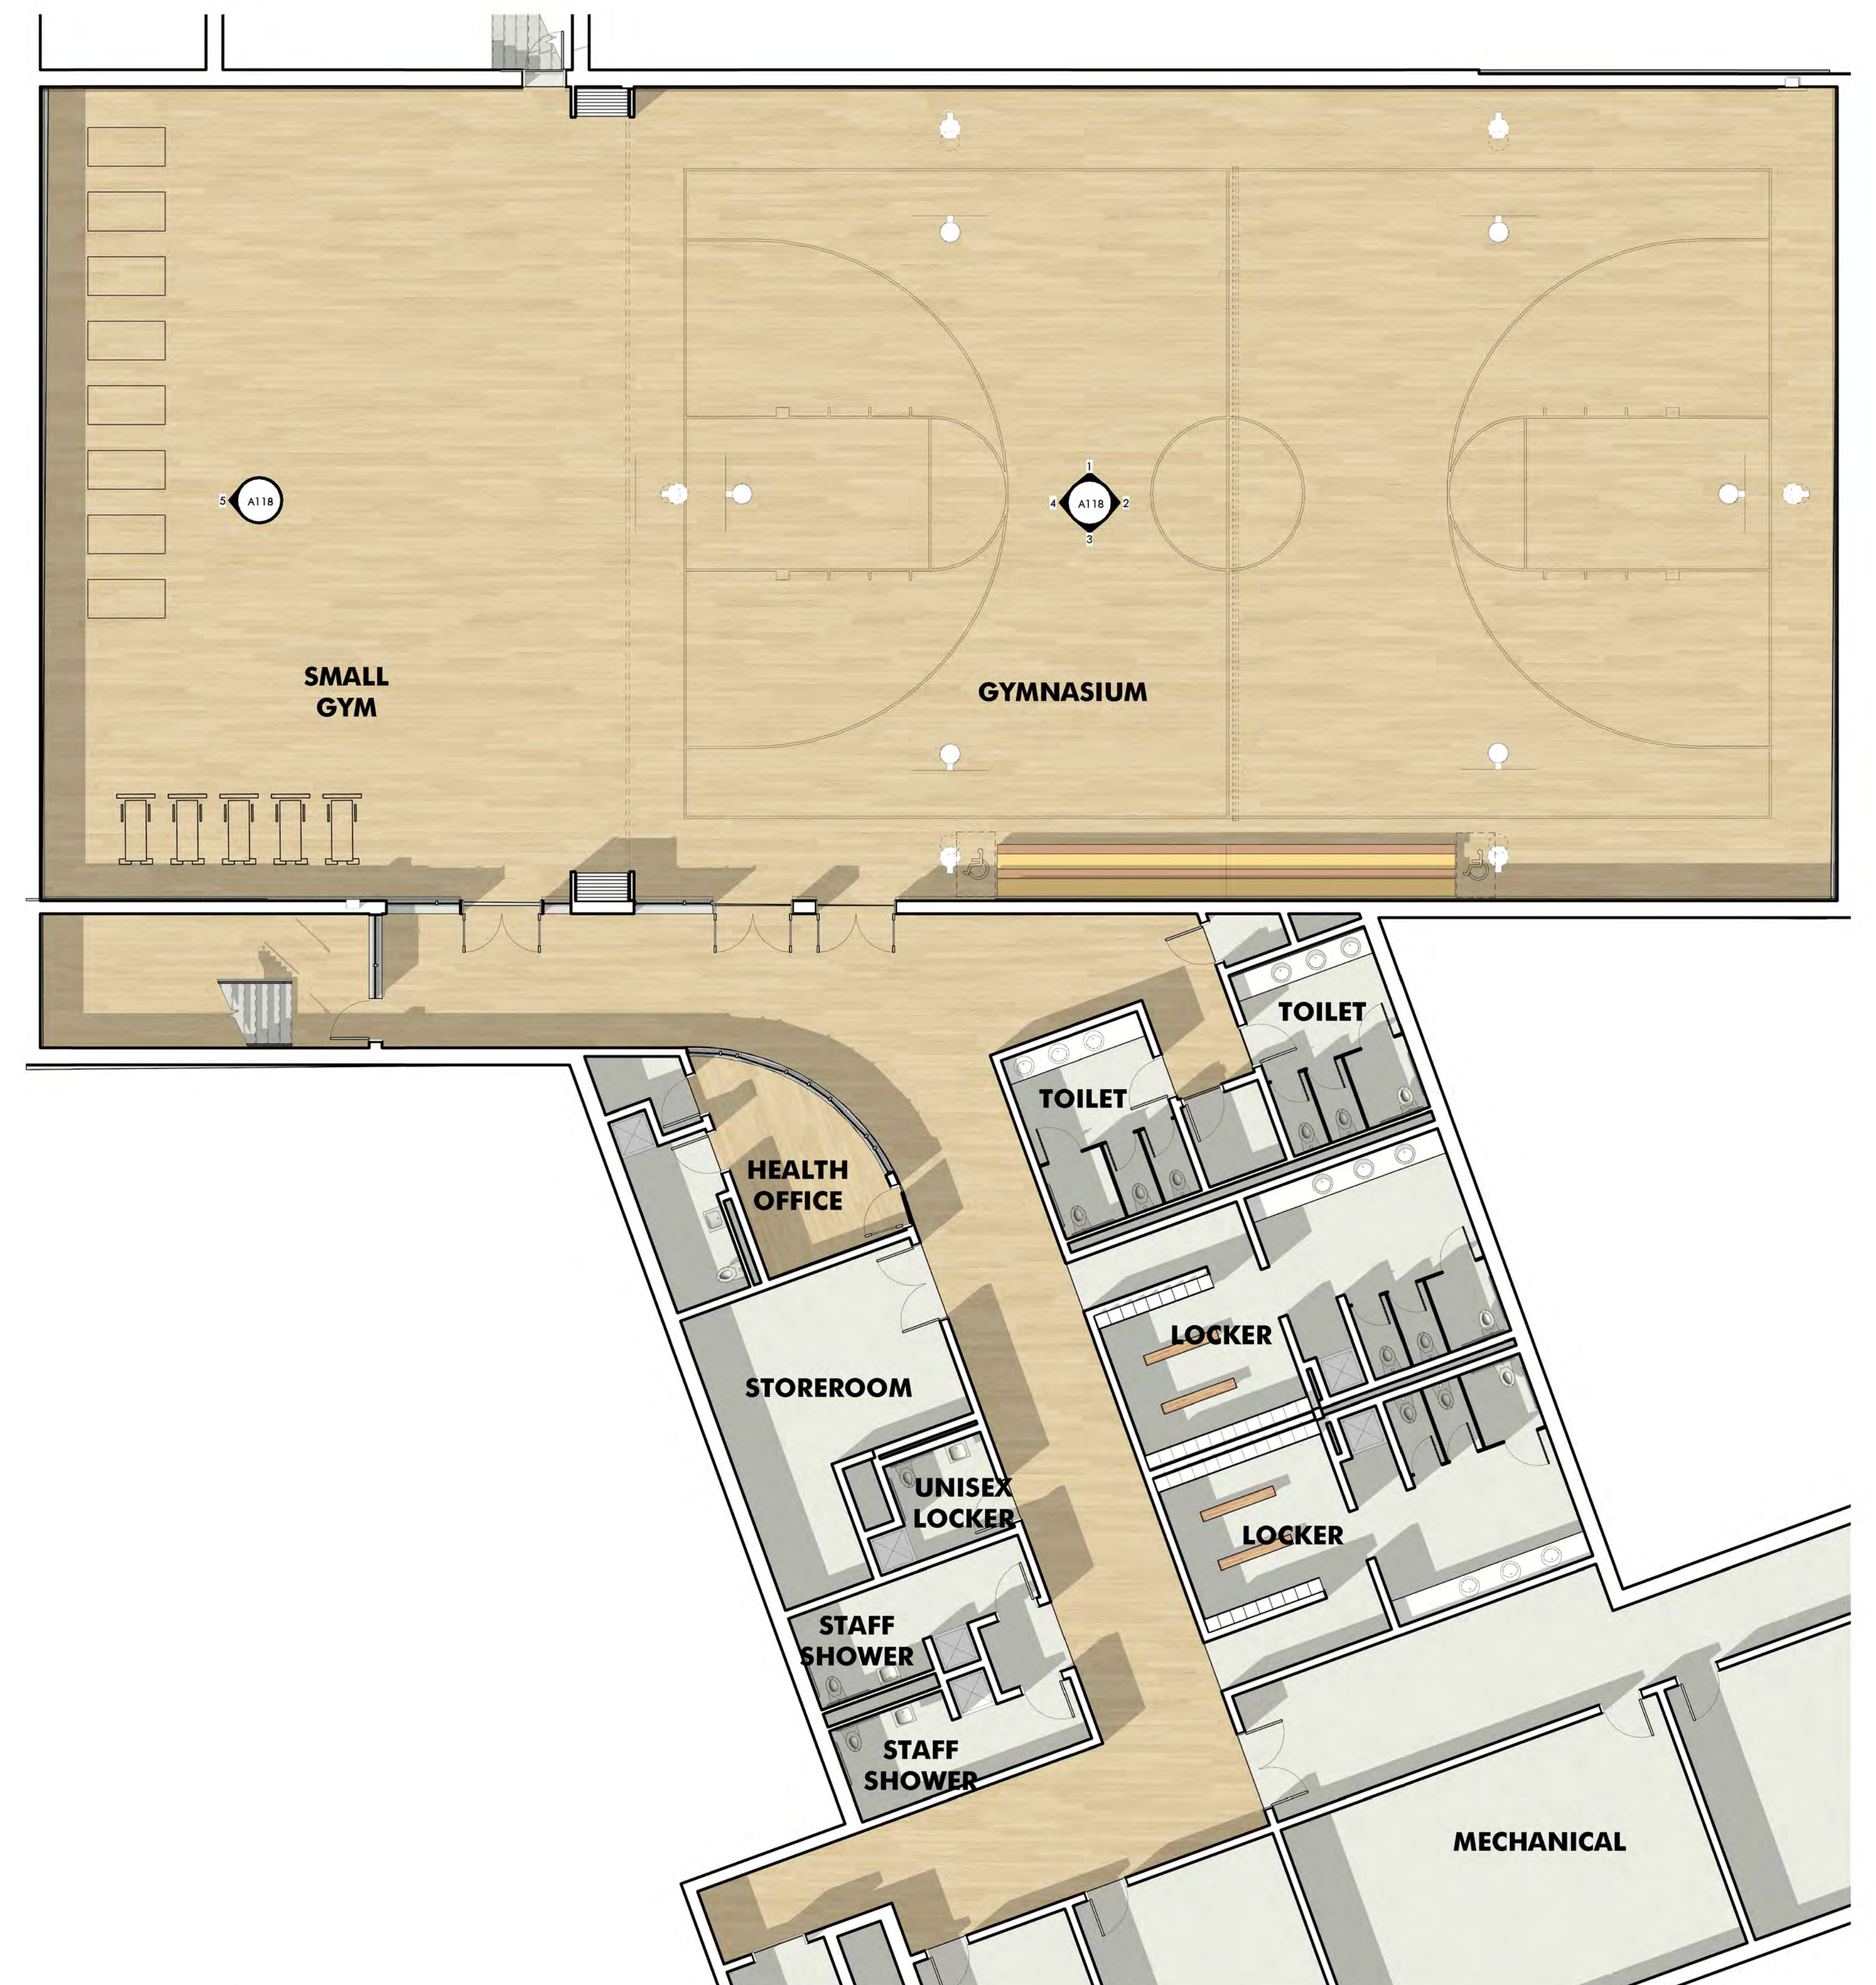


GYMNASIUM AND ATHLETICS SUPPORT PLAN


## GYMNASIUM AND ATHLETICS SUPPORT

0' 8' 16' 32' 64'



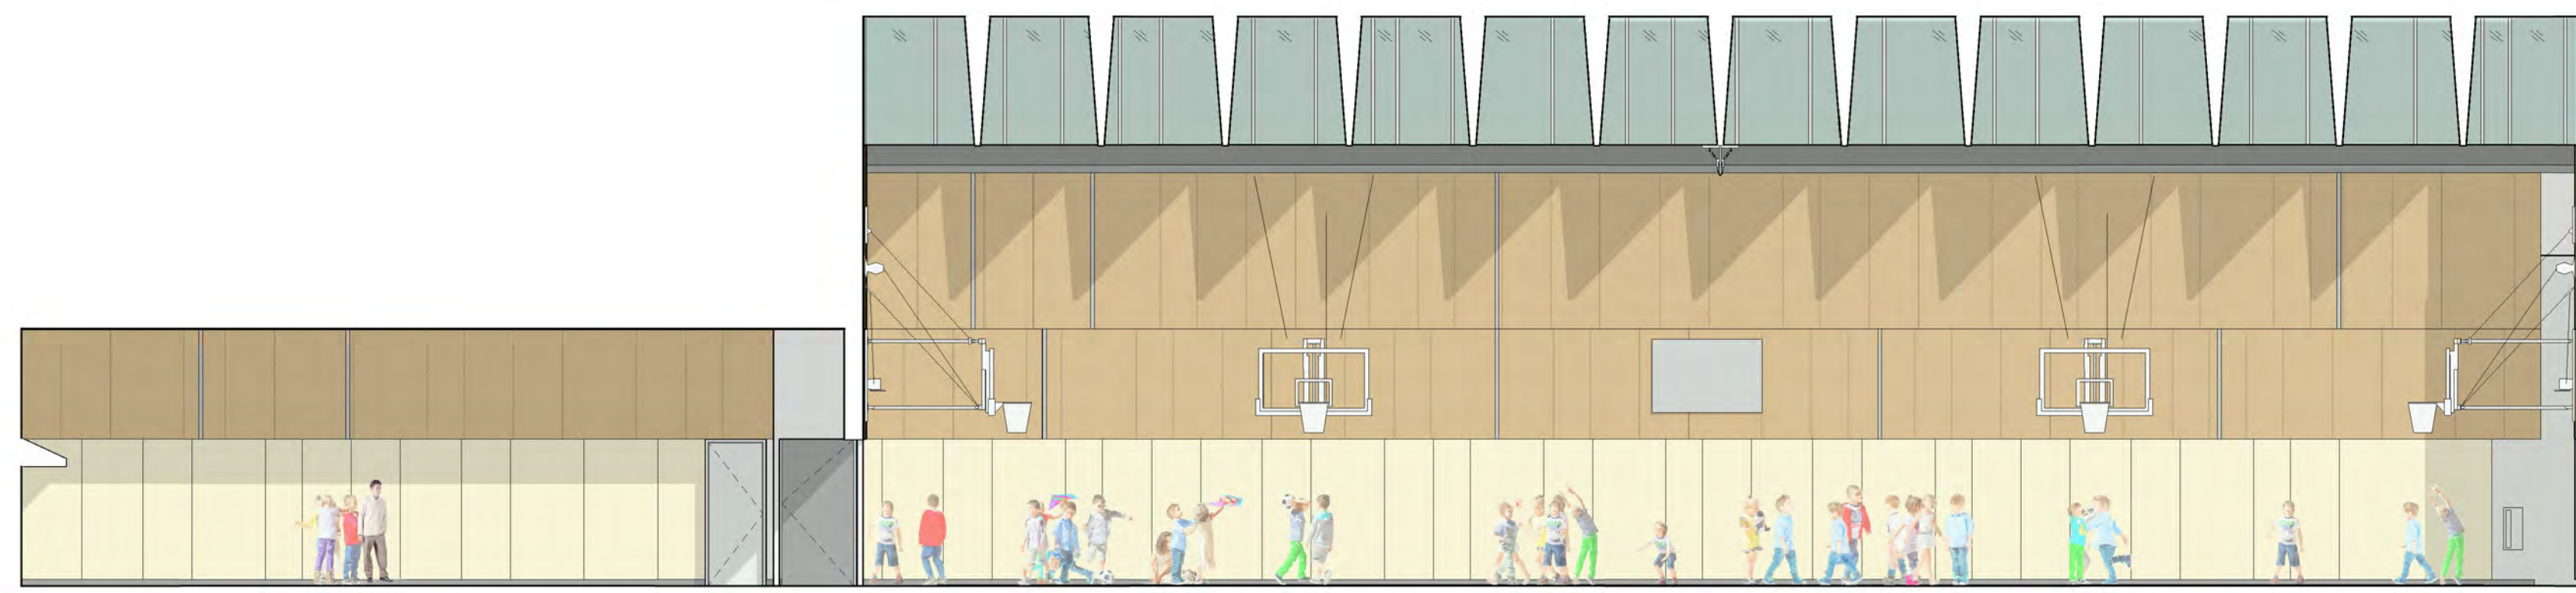


GYM ELEVATION A

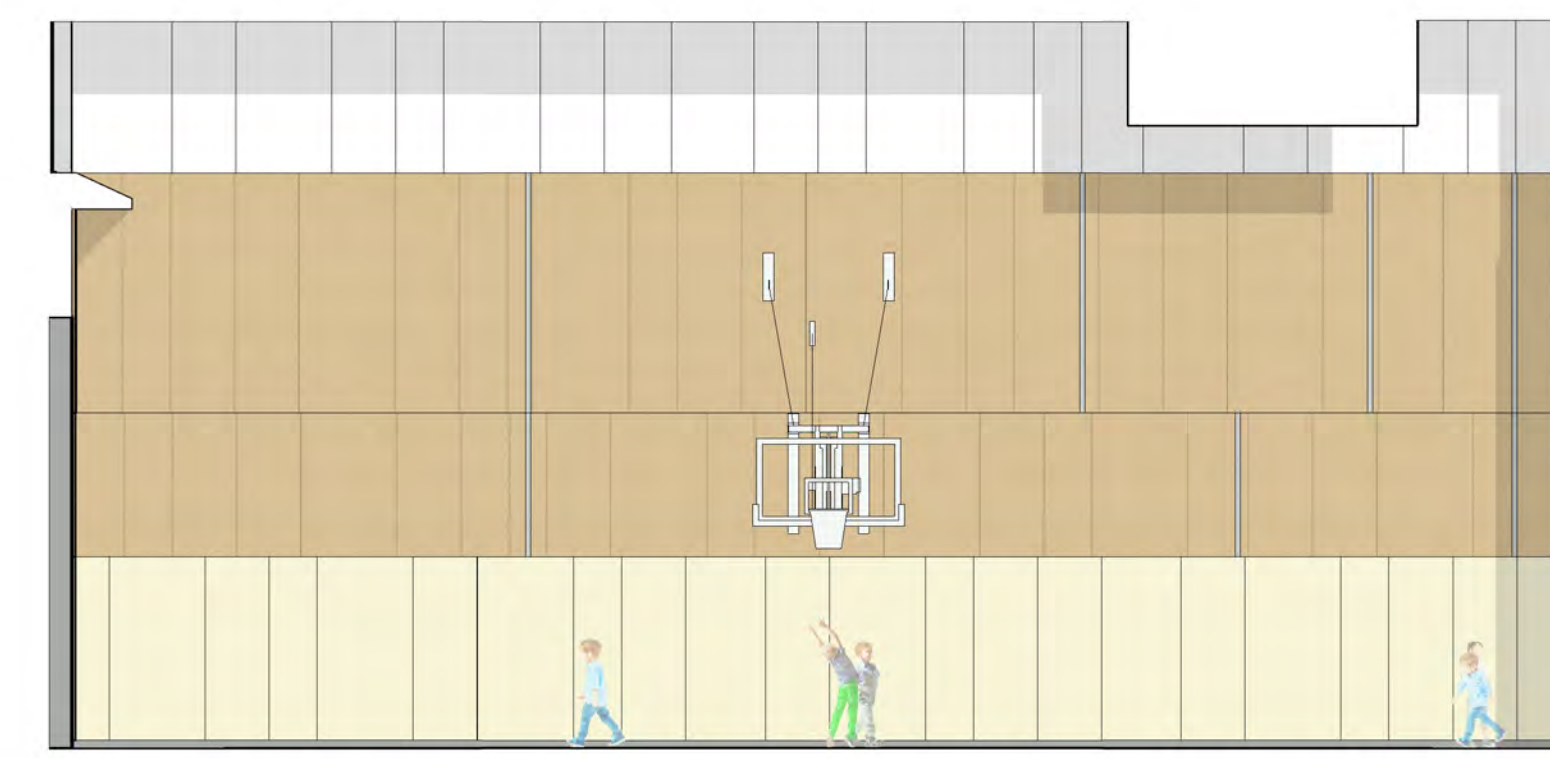

GYM ELEVATION B




GYM ELEVATION C

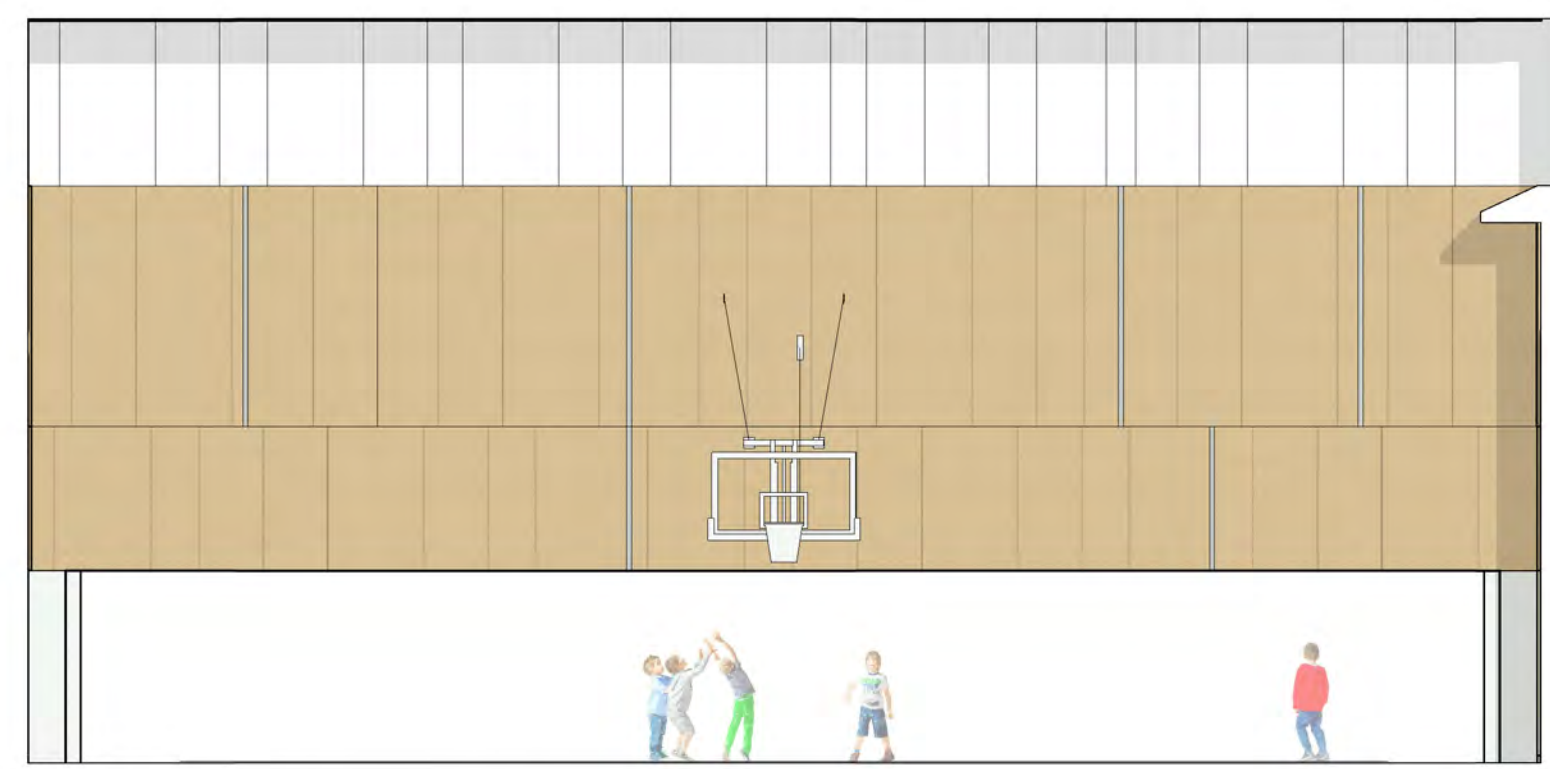

GYM ELEVATION D



SMALL GYM ELEVATION

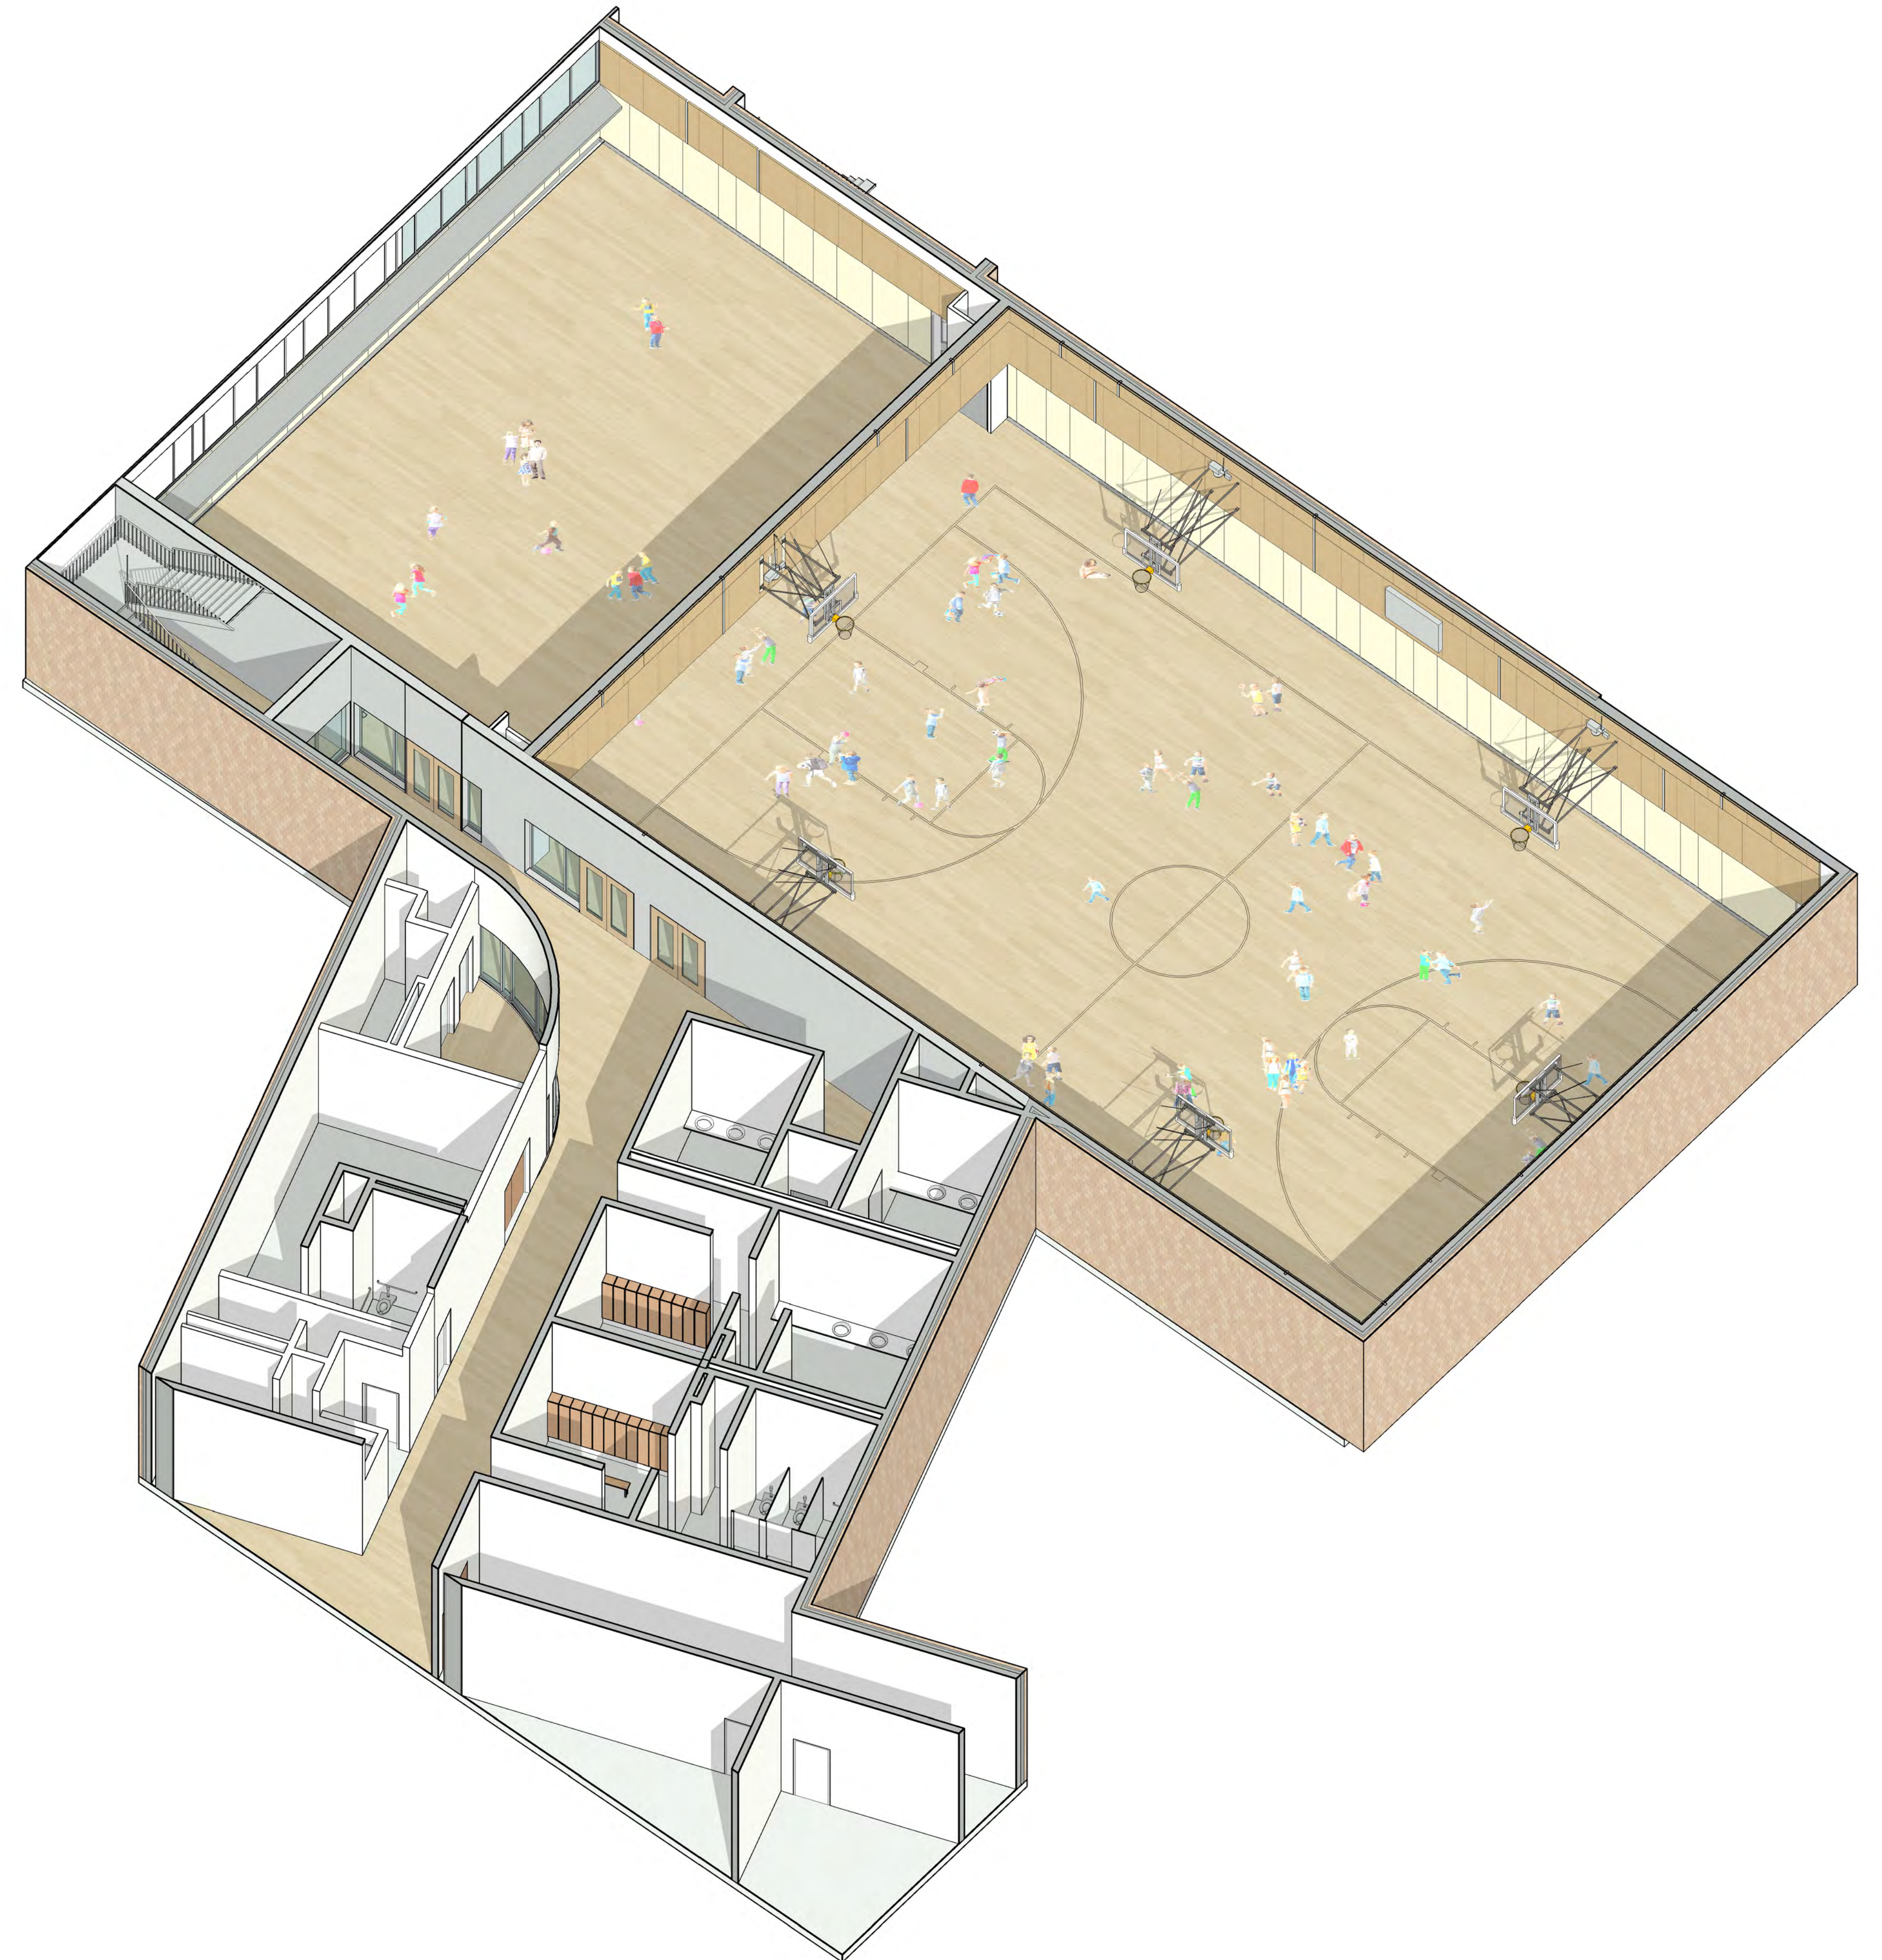

GYMNASIUM AND ATHLETICS SUPPORT


0' 8' 16' 32' 64'






PROJECT AREAS INSPIRATION




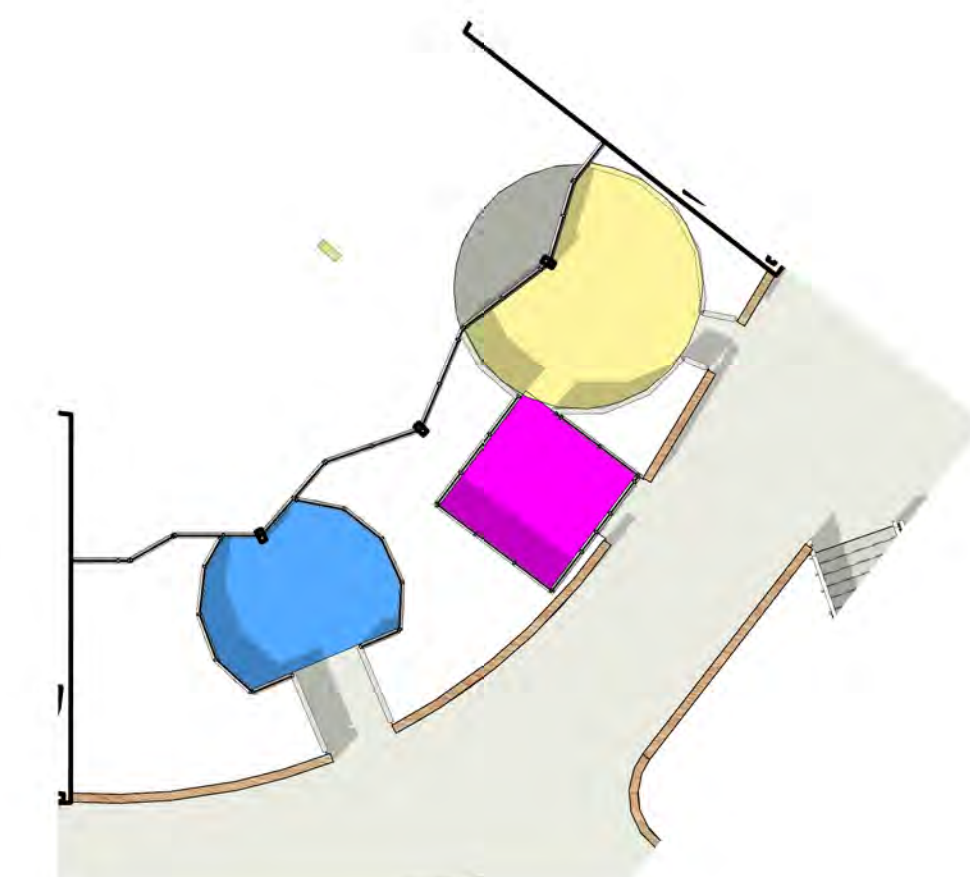


FOURTH FLOOR PLAN D

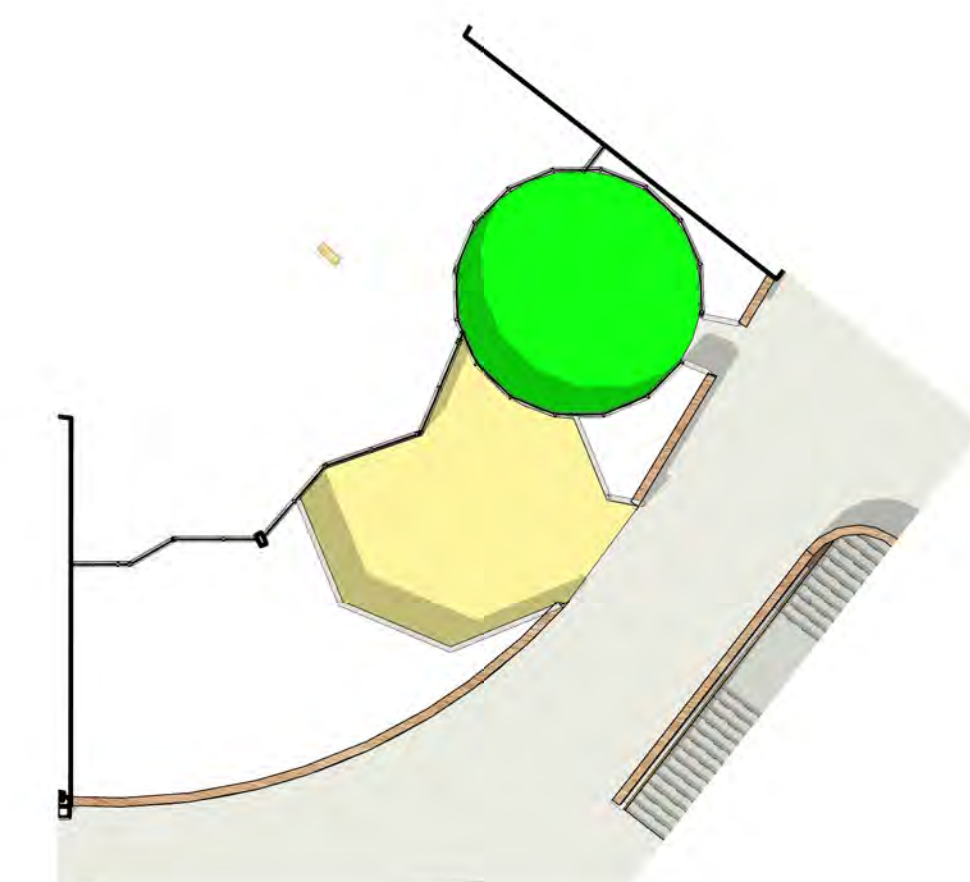


THIRD FLOOR PLAN D

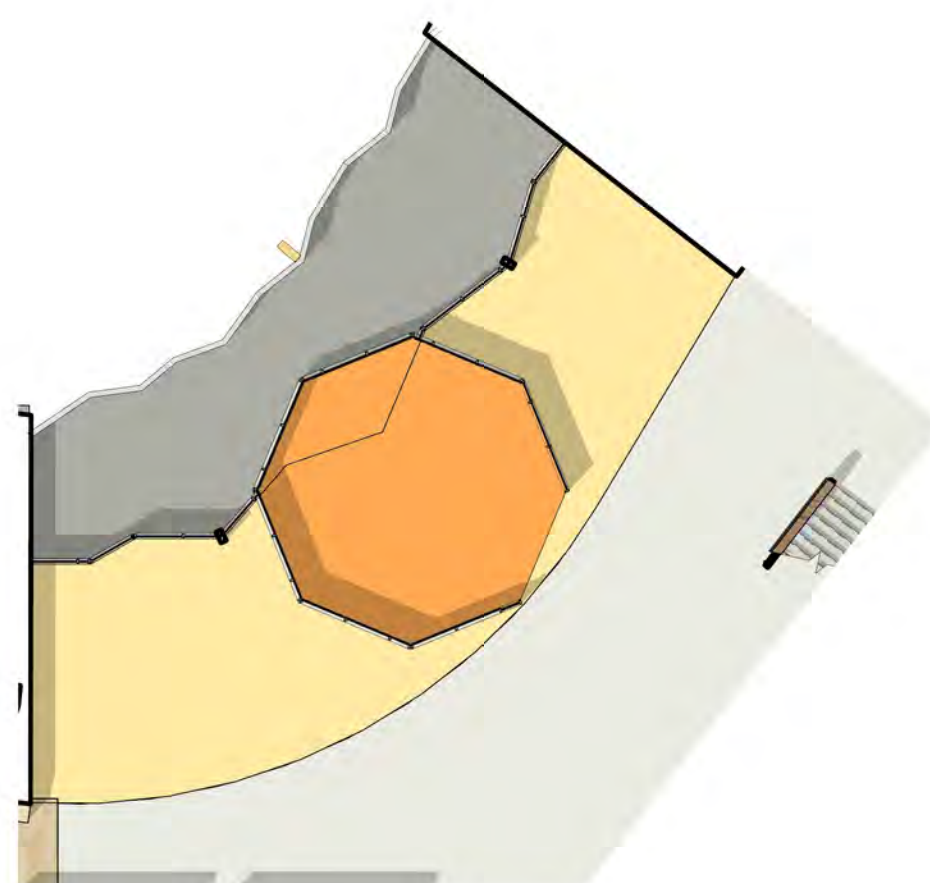


SECOND FLOOR PLAN D

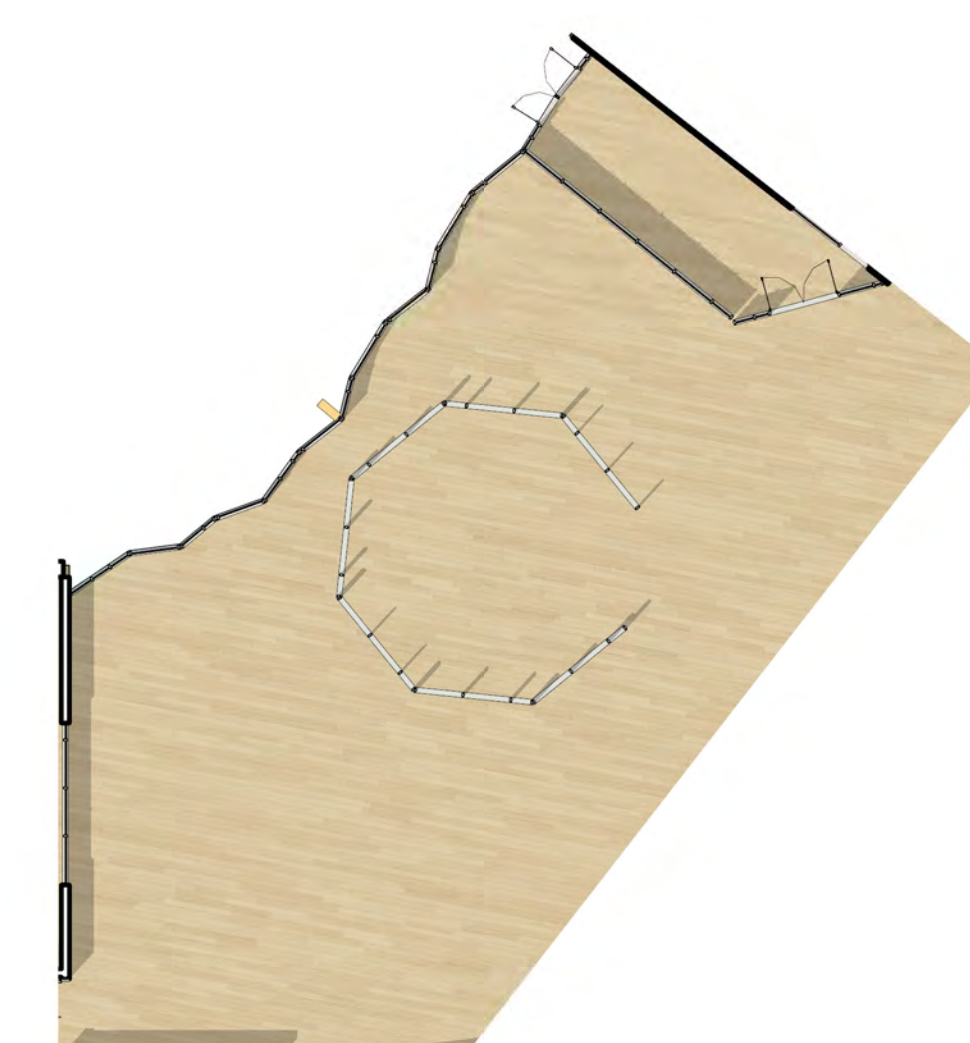


FIRST FLOOR PLAN D

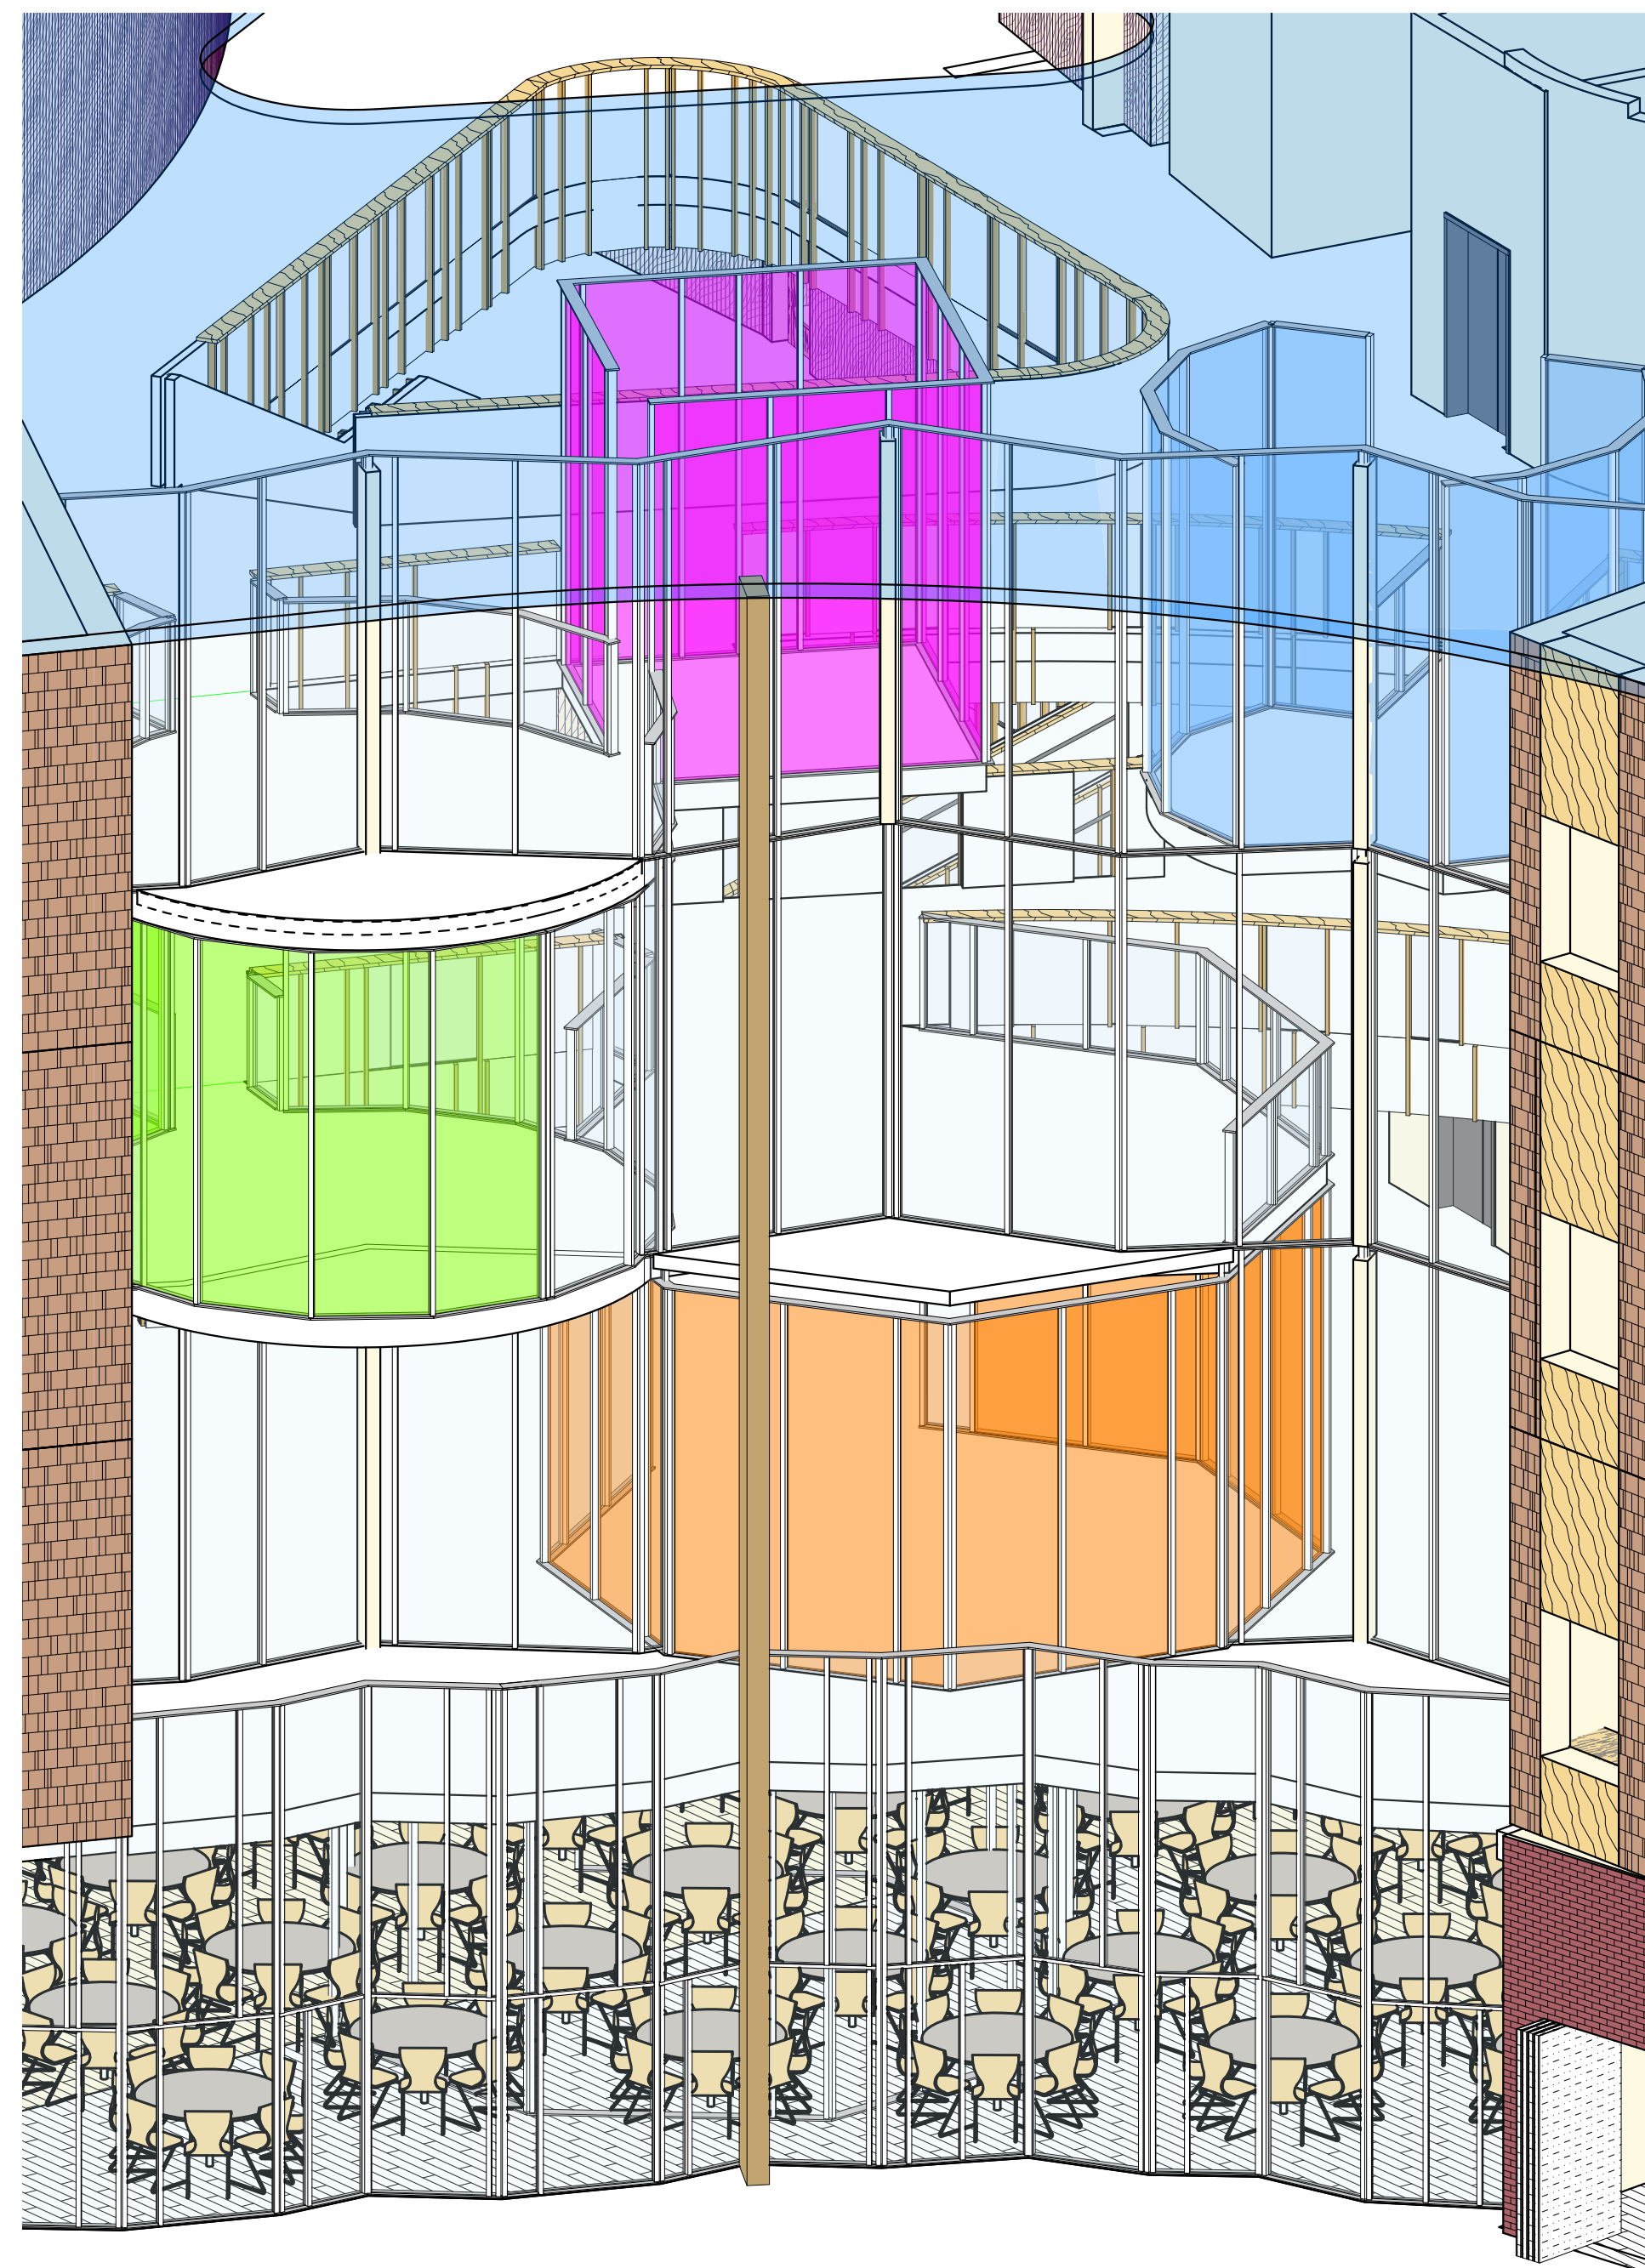


CONCEPT "D" - "JENGA STACK"

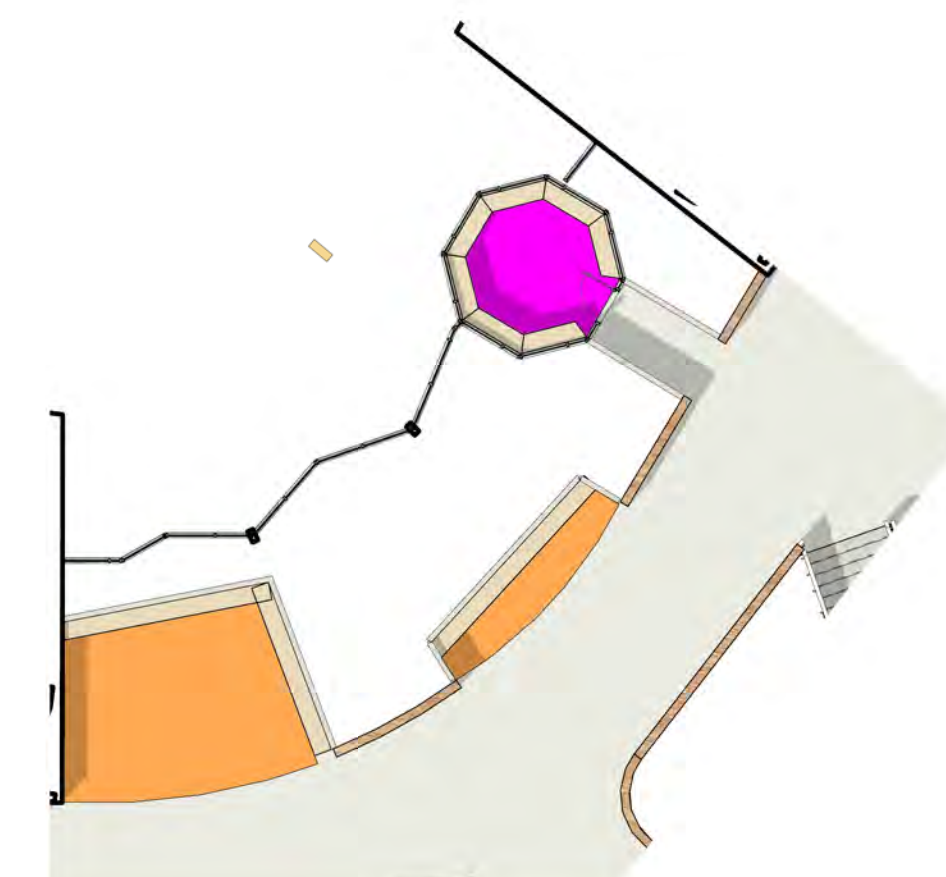


FOURTH FLOOR PLAN -A

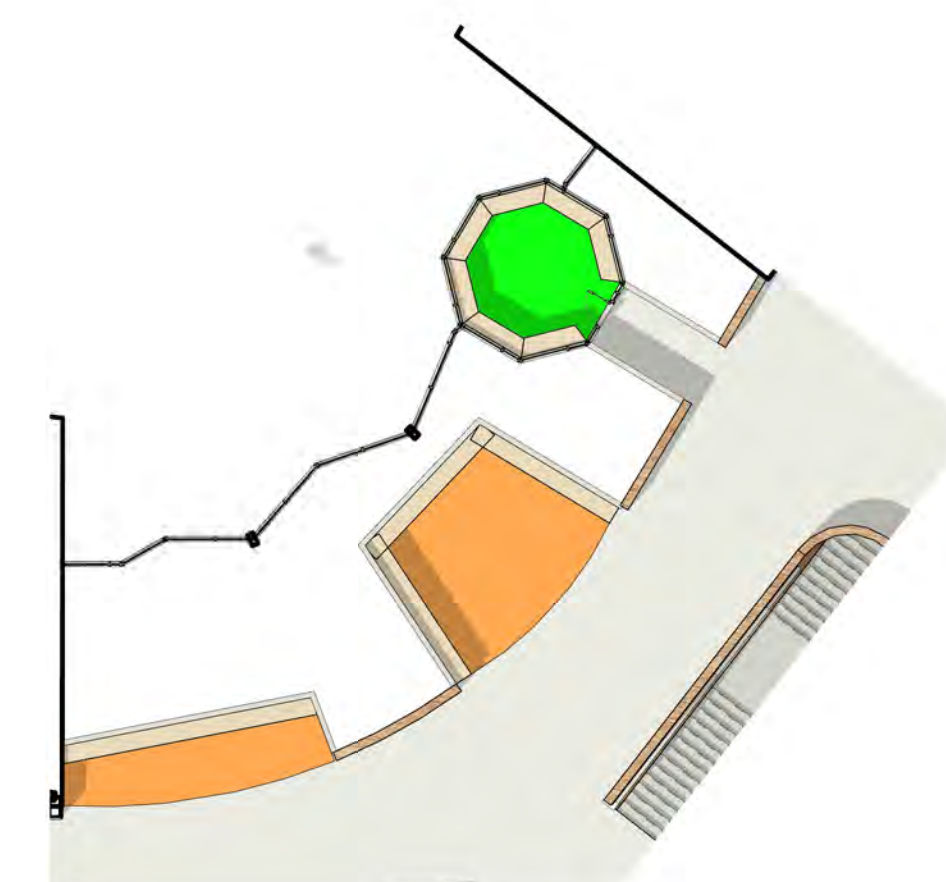


THIRD FLOOR PLAN -A

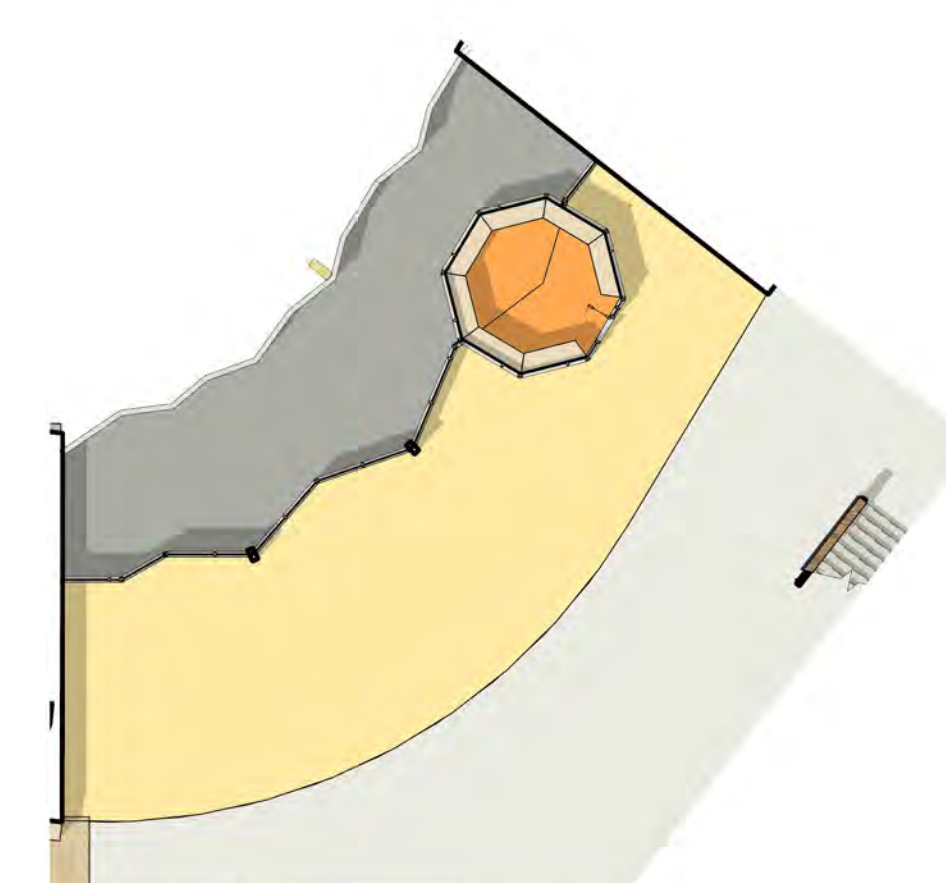

SECOND FLOOR PLAN -A

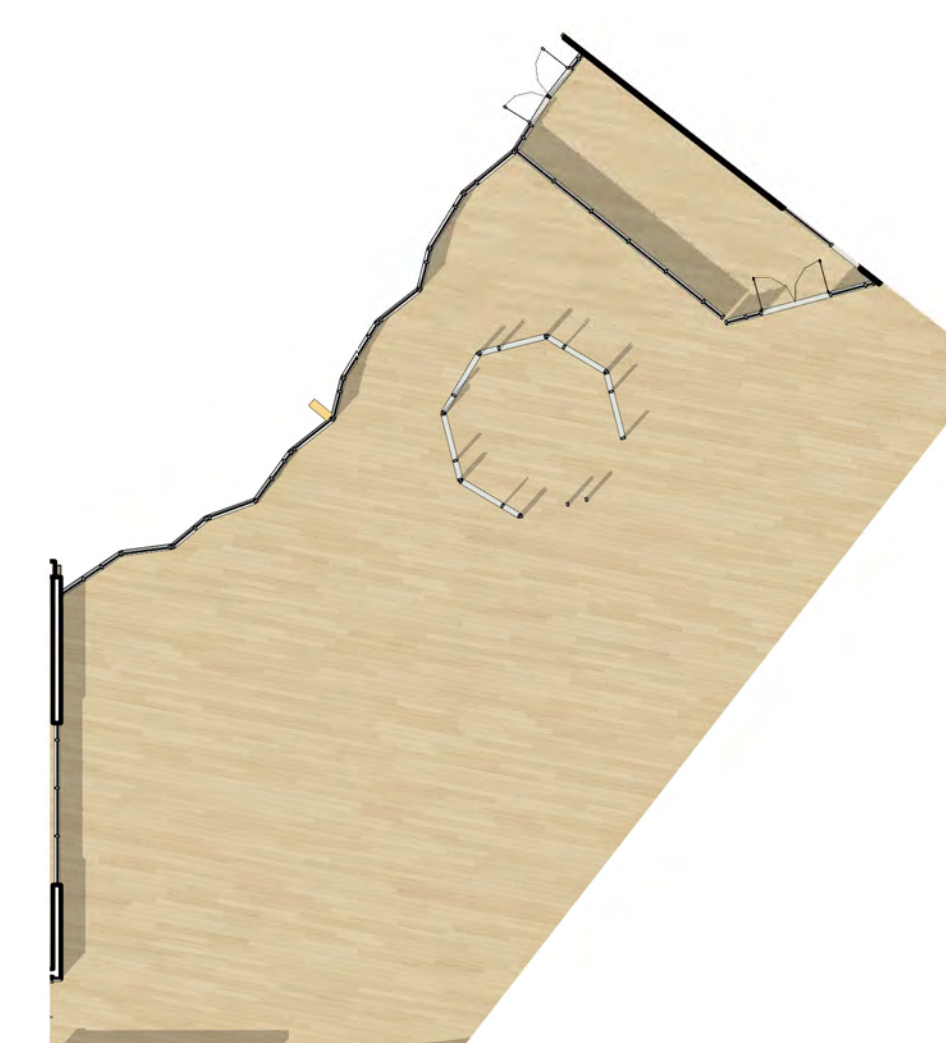


FIRST FLOOR PLAN -A

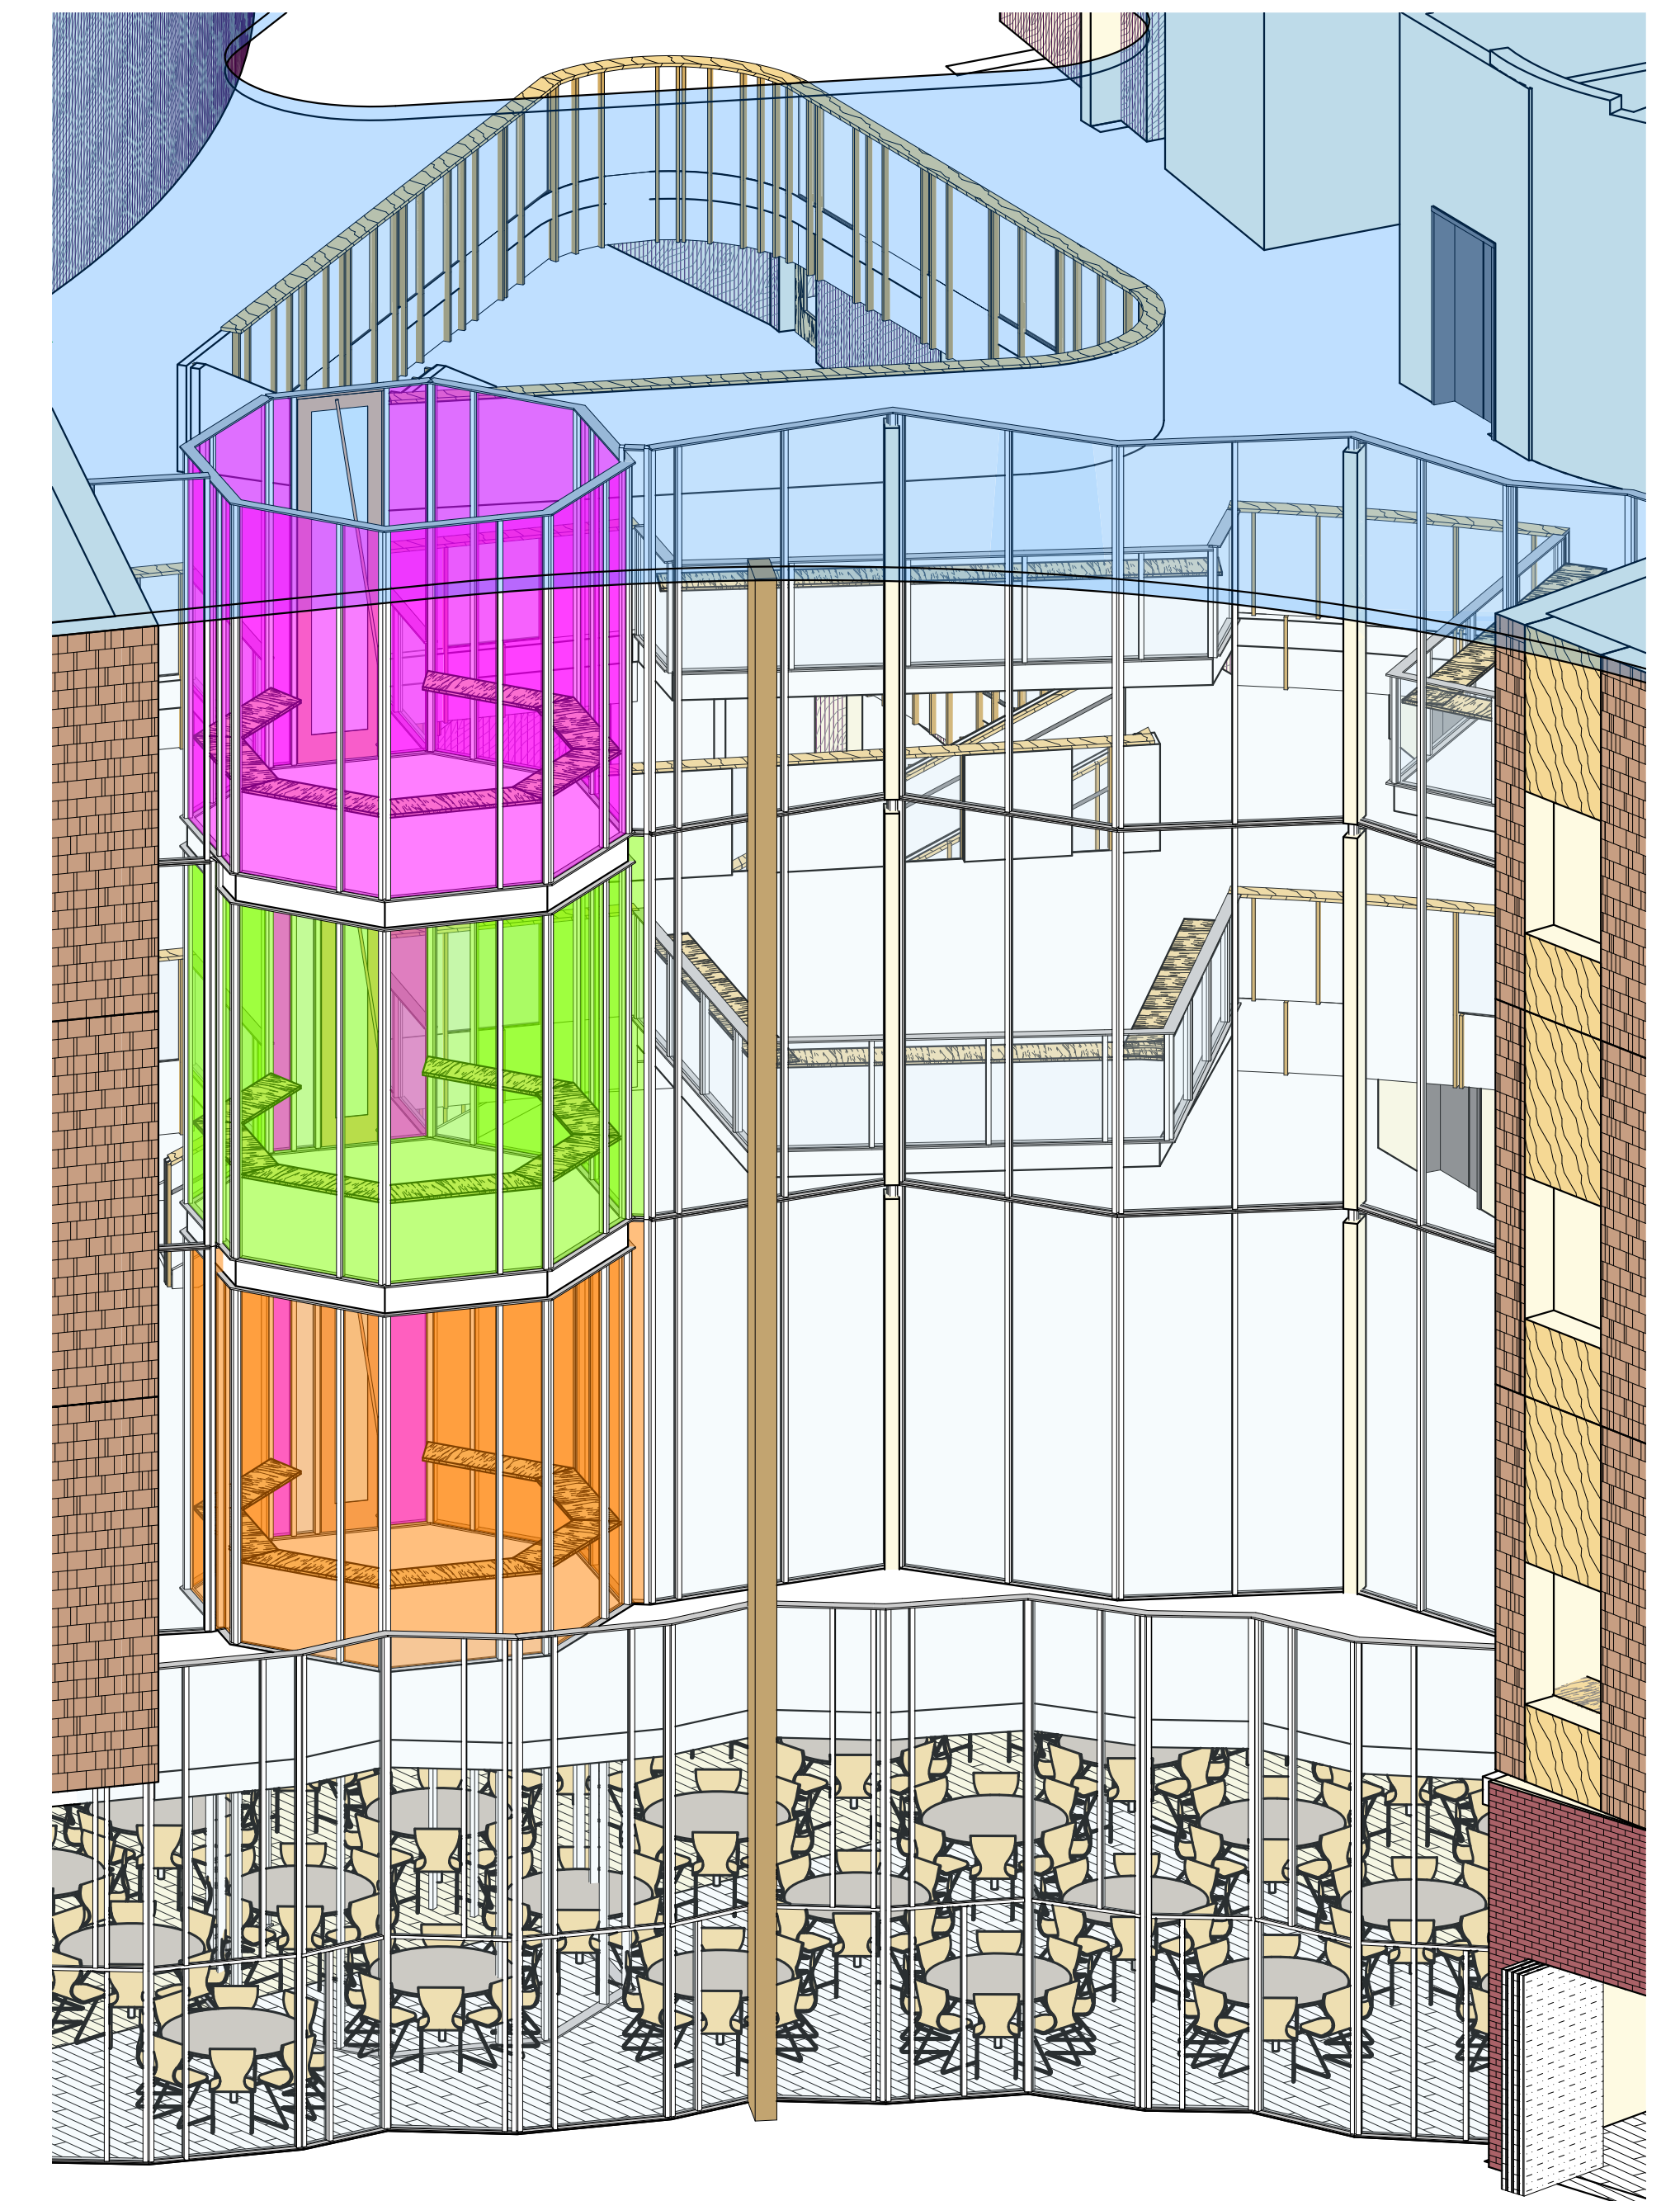


CONCEPT "A" - "TOWER KEEP"

PROJECT AREAS




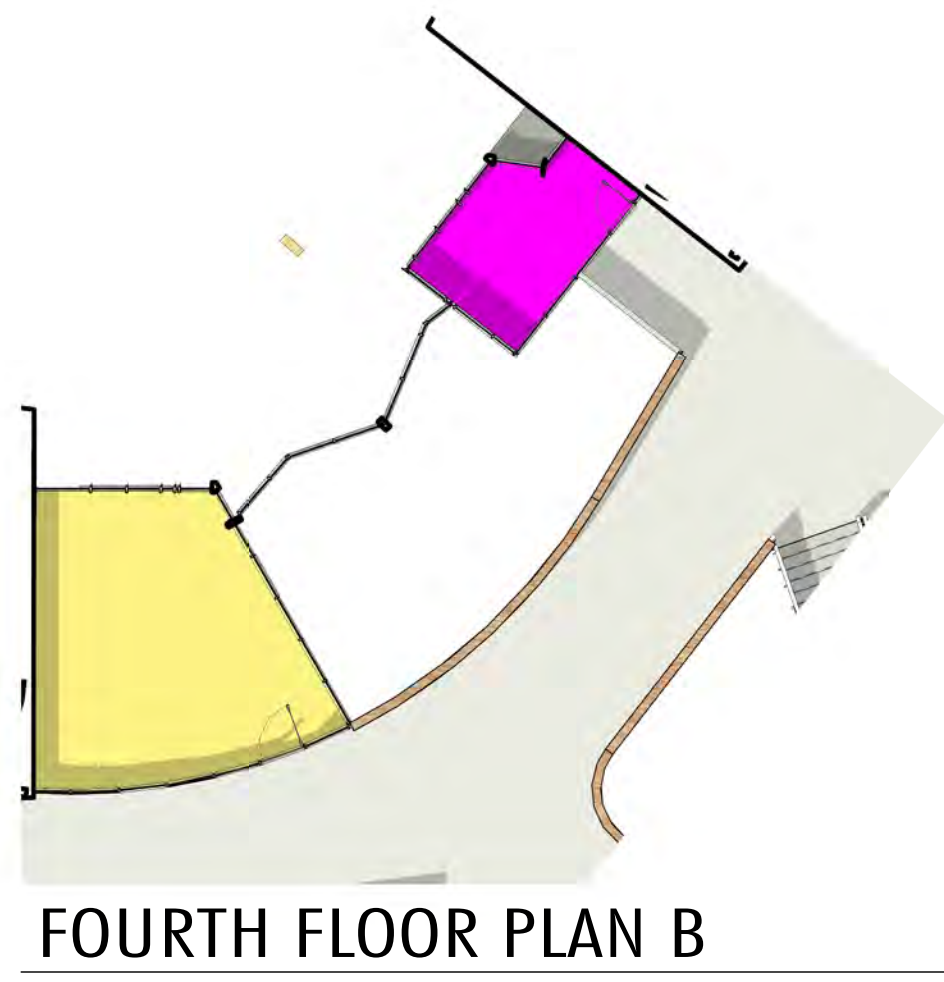


FOURTH FLOOR PLAN B

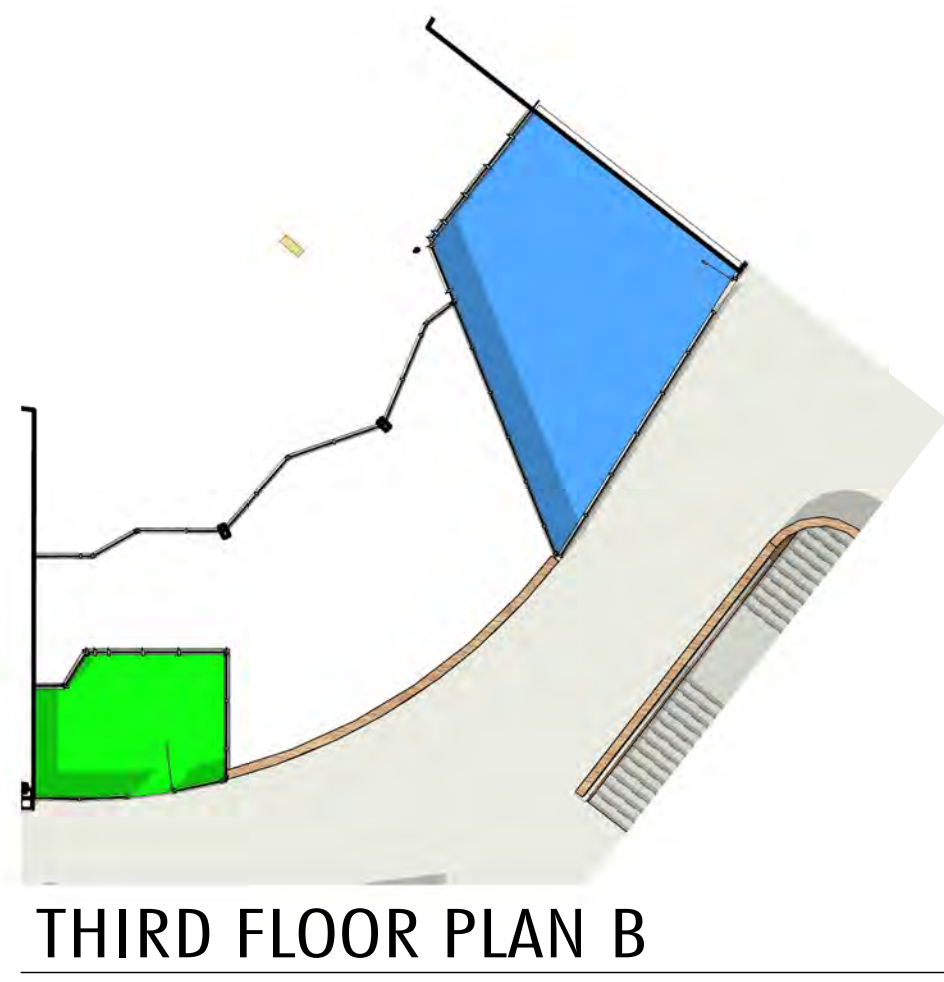


THIRD FLOOR PLAN B

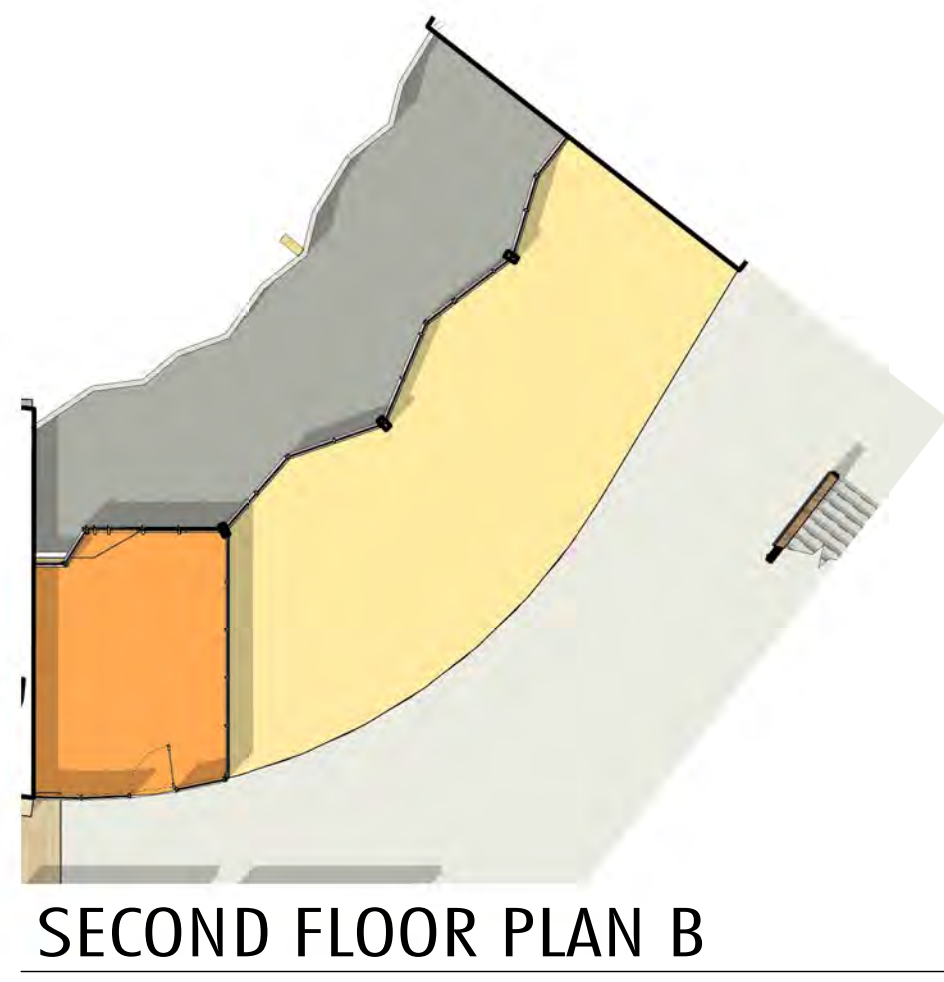


SECOND FLOOR PLAN B

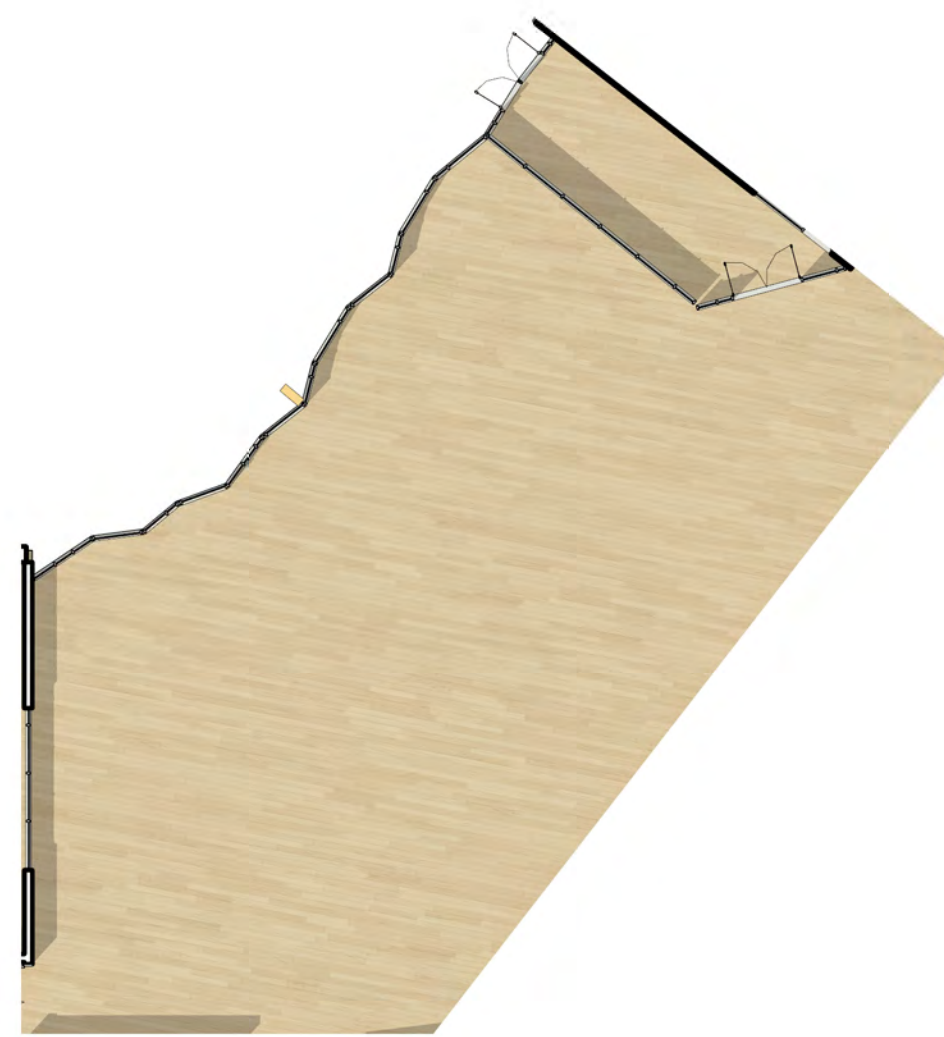


FIRST FLOOR PLAN B  
PROJECT AREAS

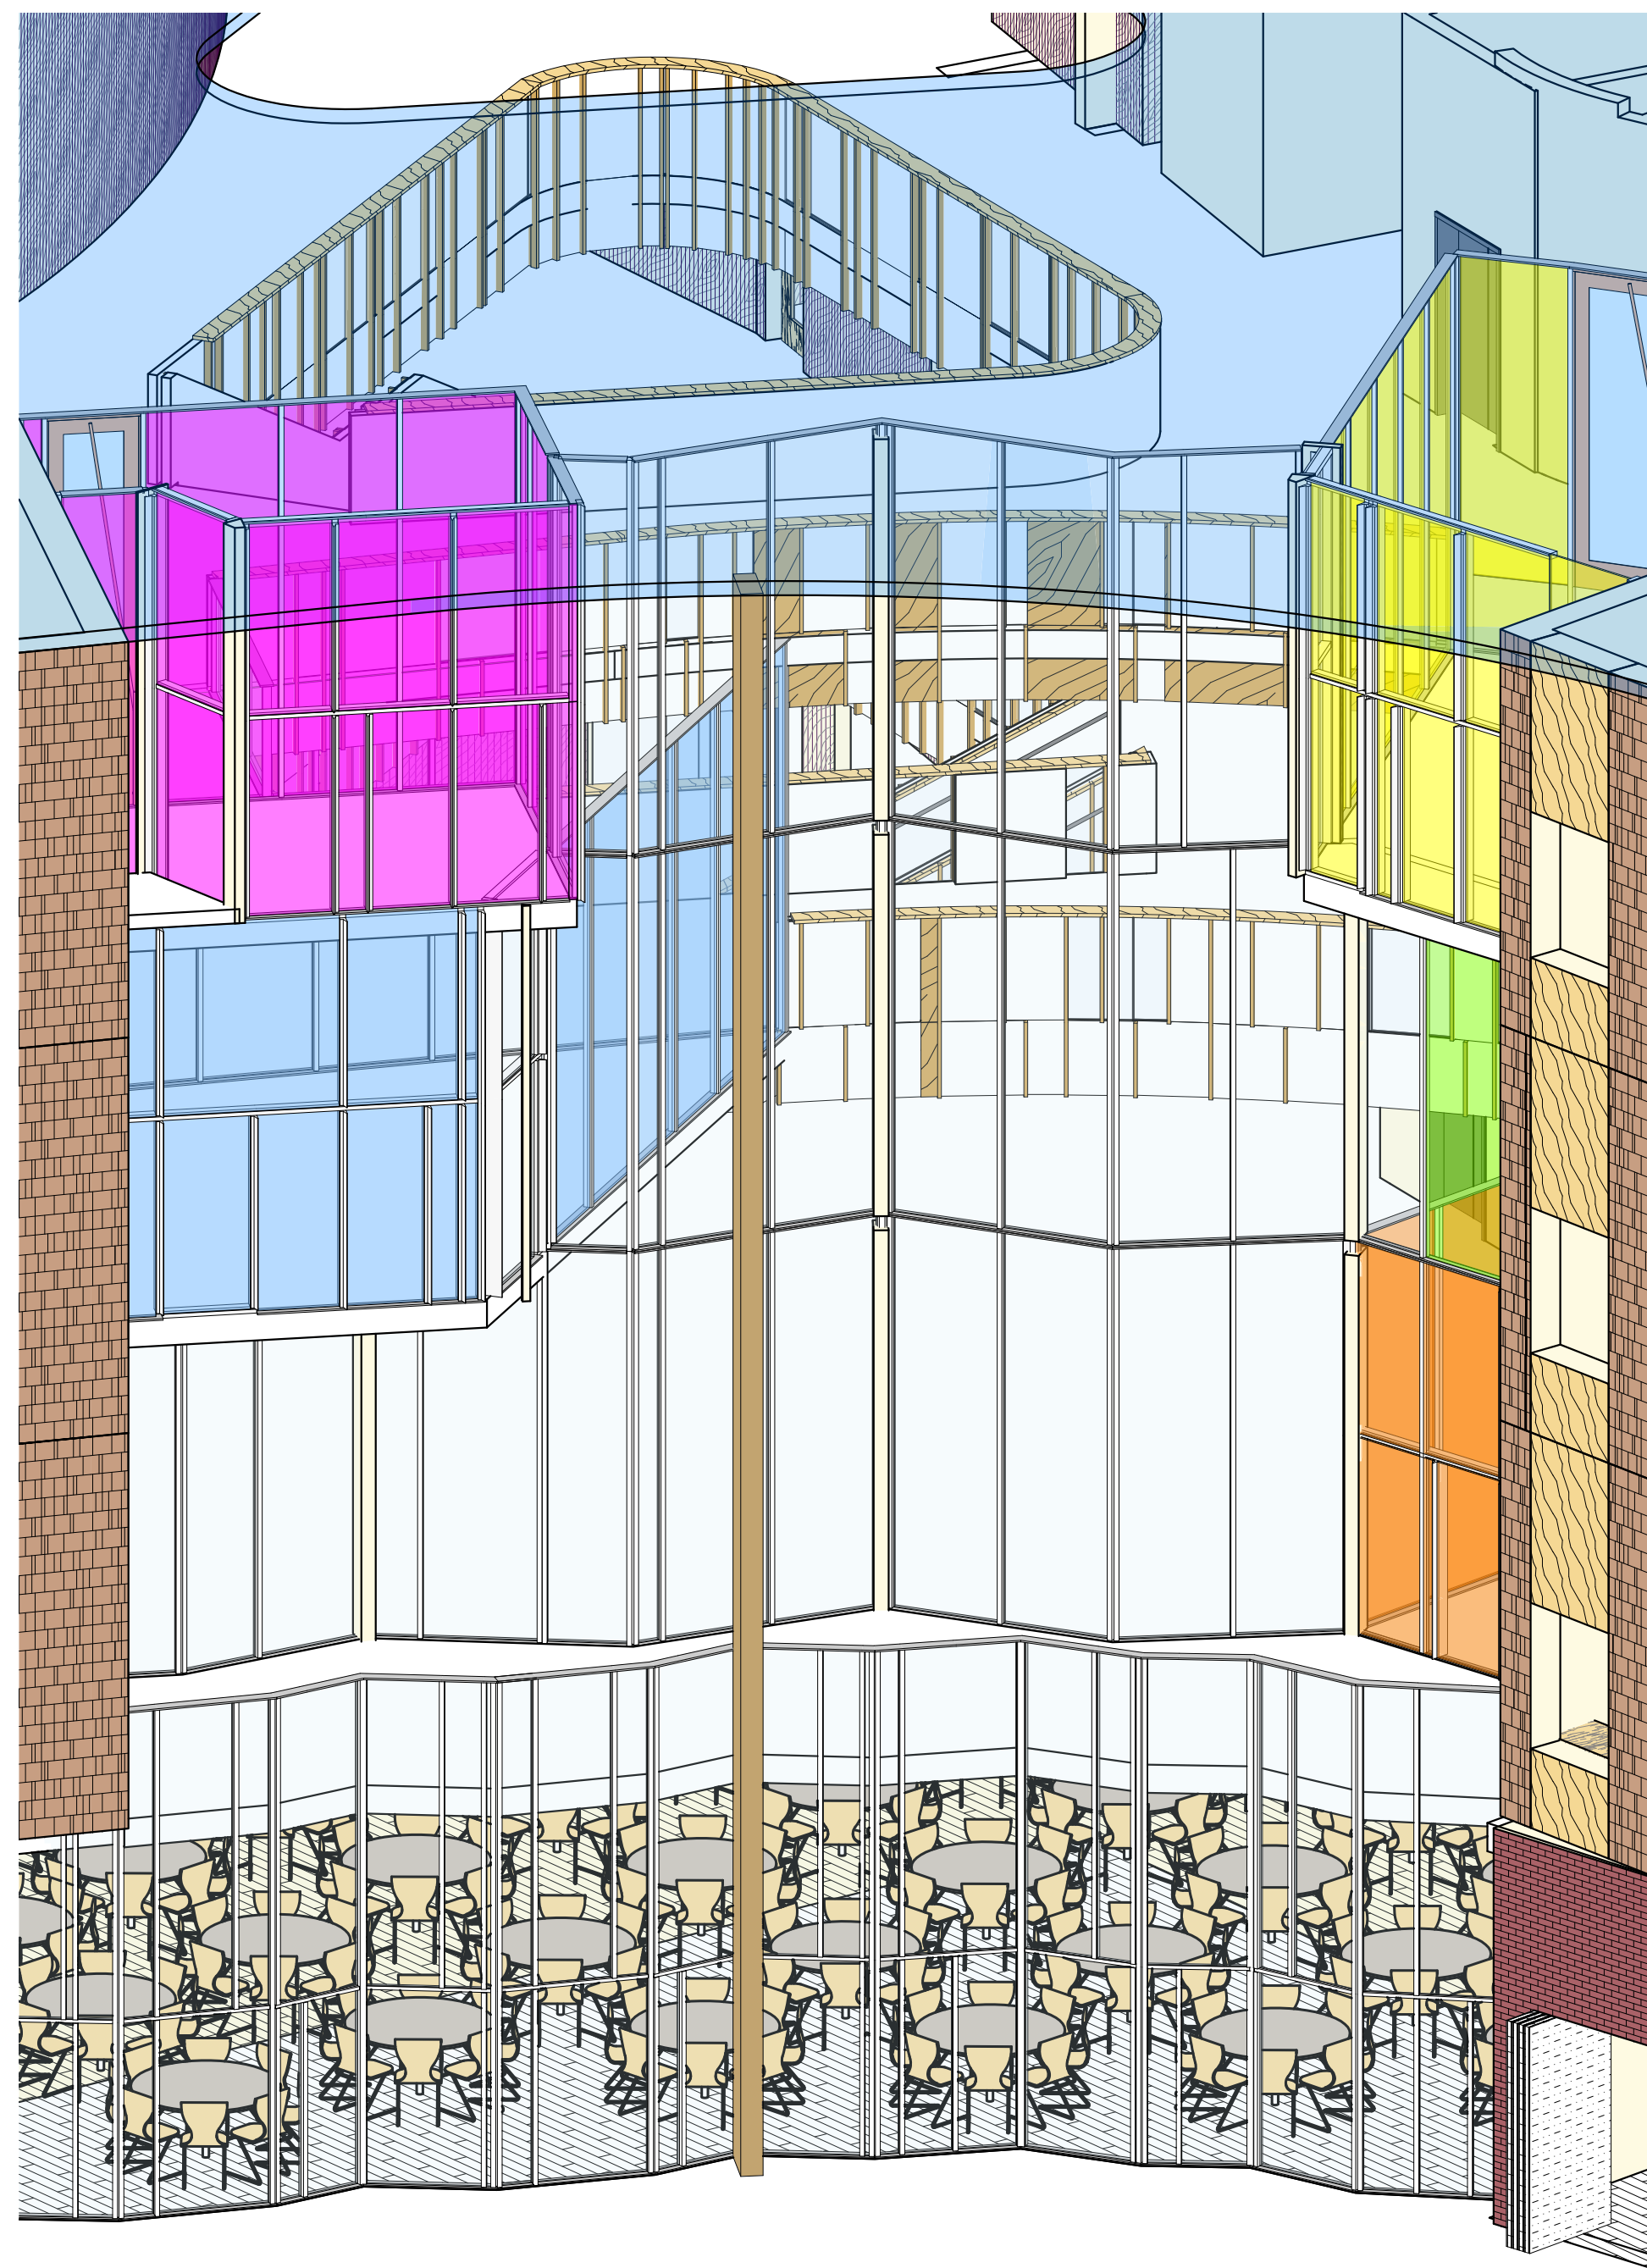


CONCEPT "B" - "BAYS & BALCONIES"

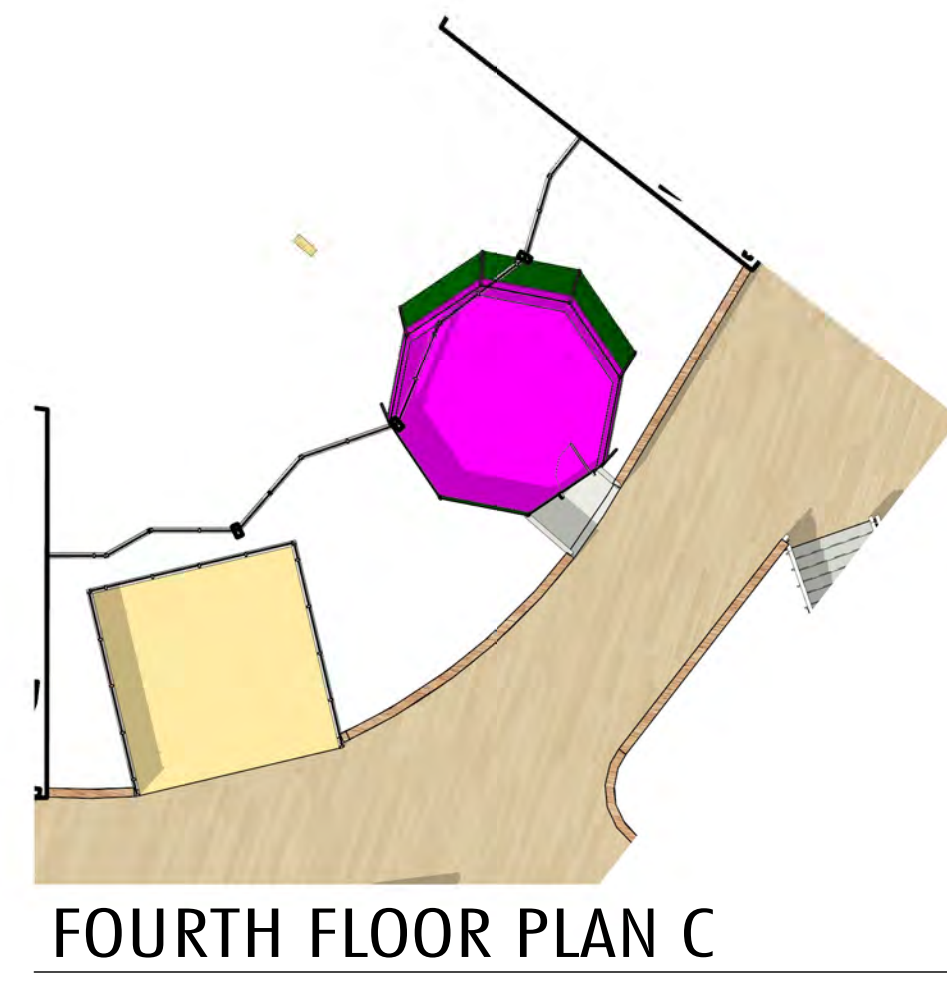


FOURTH FLOOR PLAN C

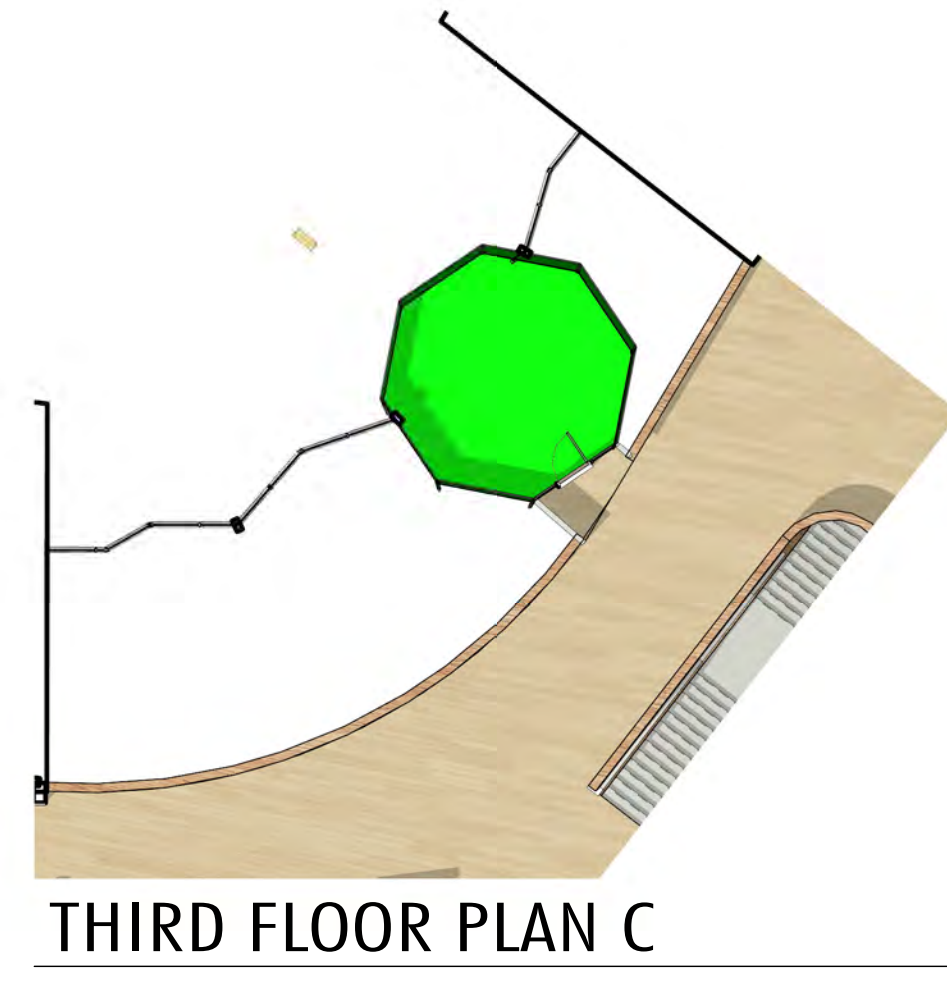


THIRD FLOOR PLAN C

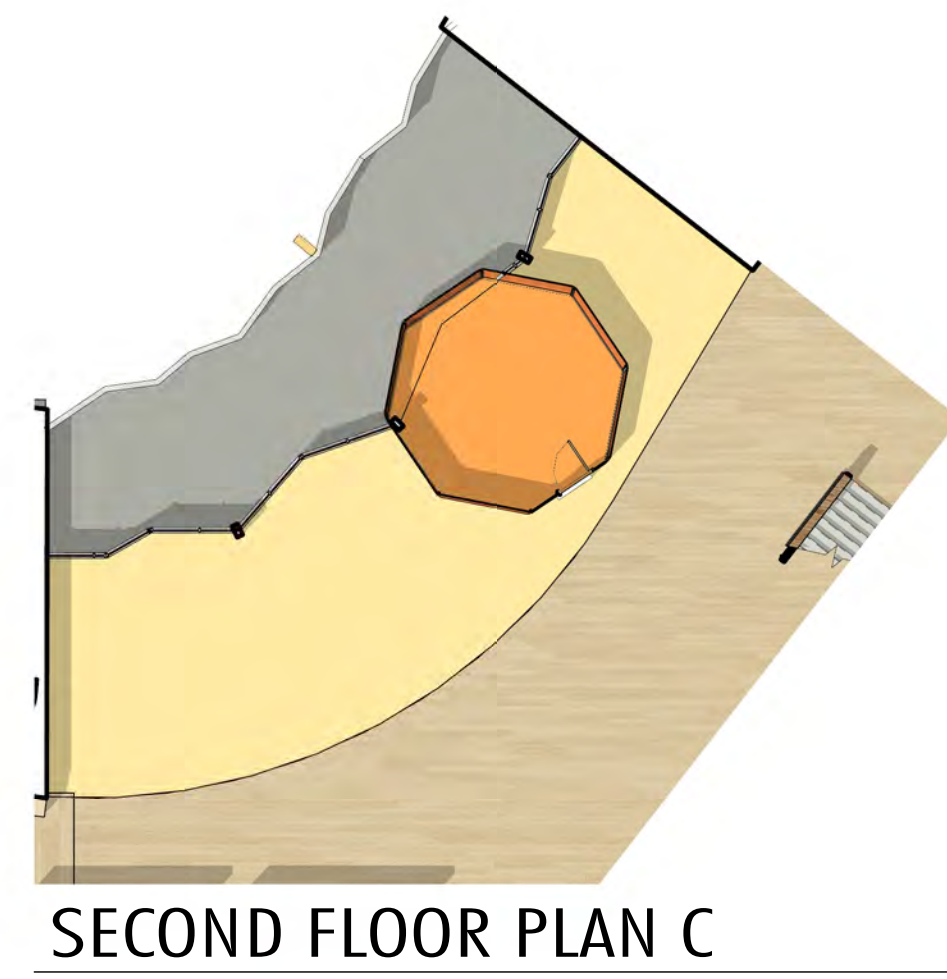

SECOND FLOOR PLAN C

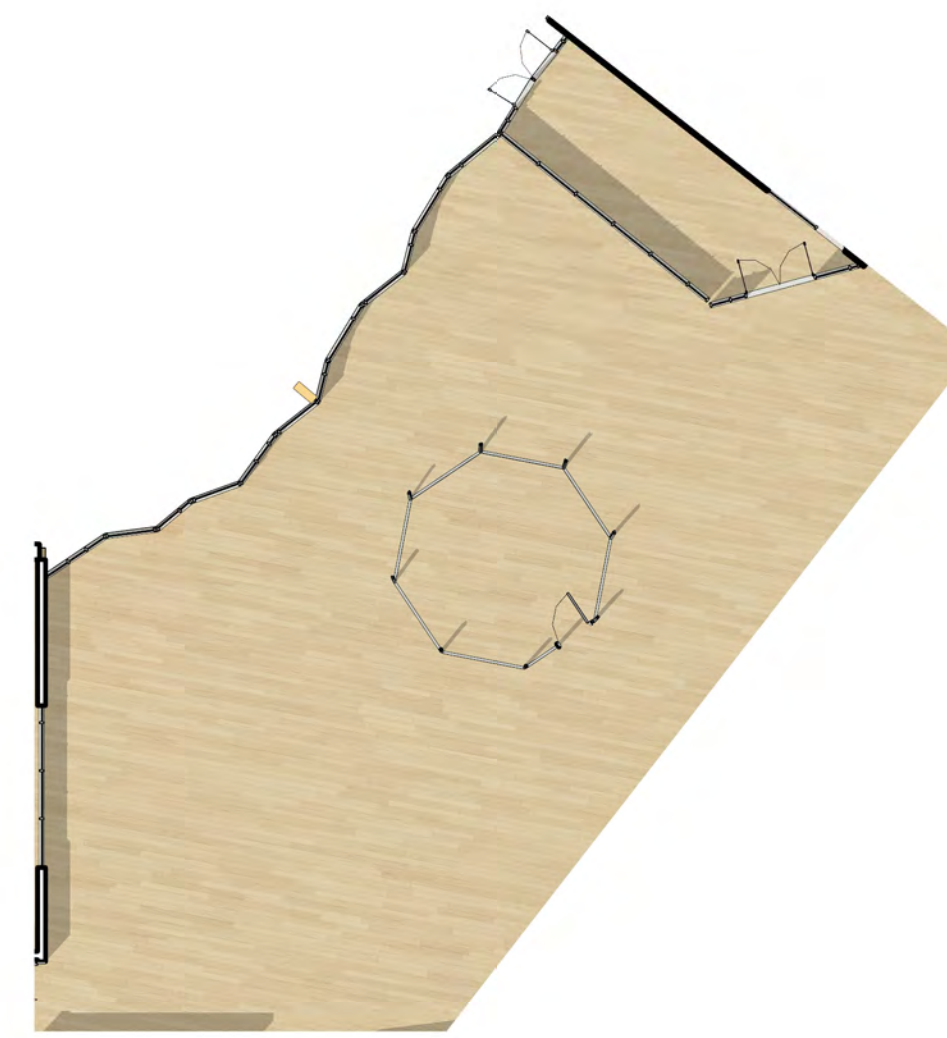

FIRST FLOOR PLAN C

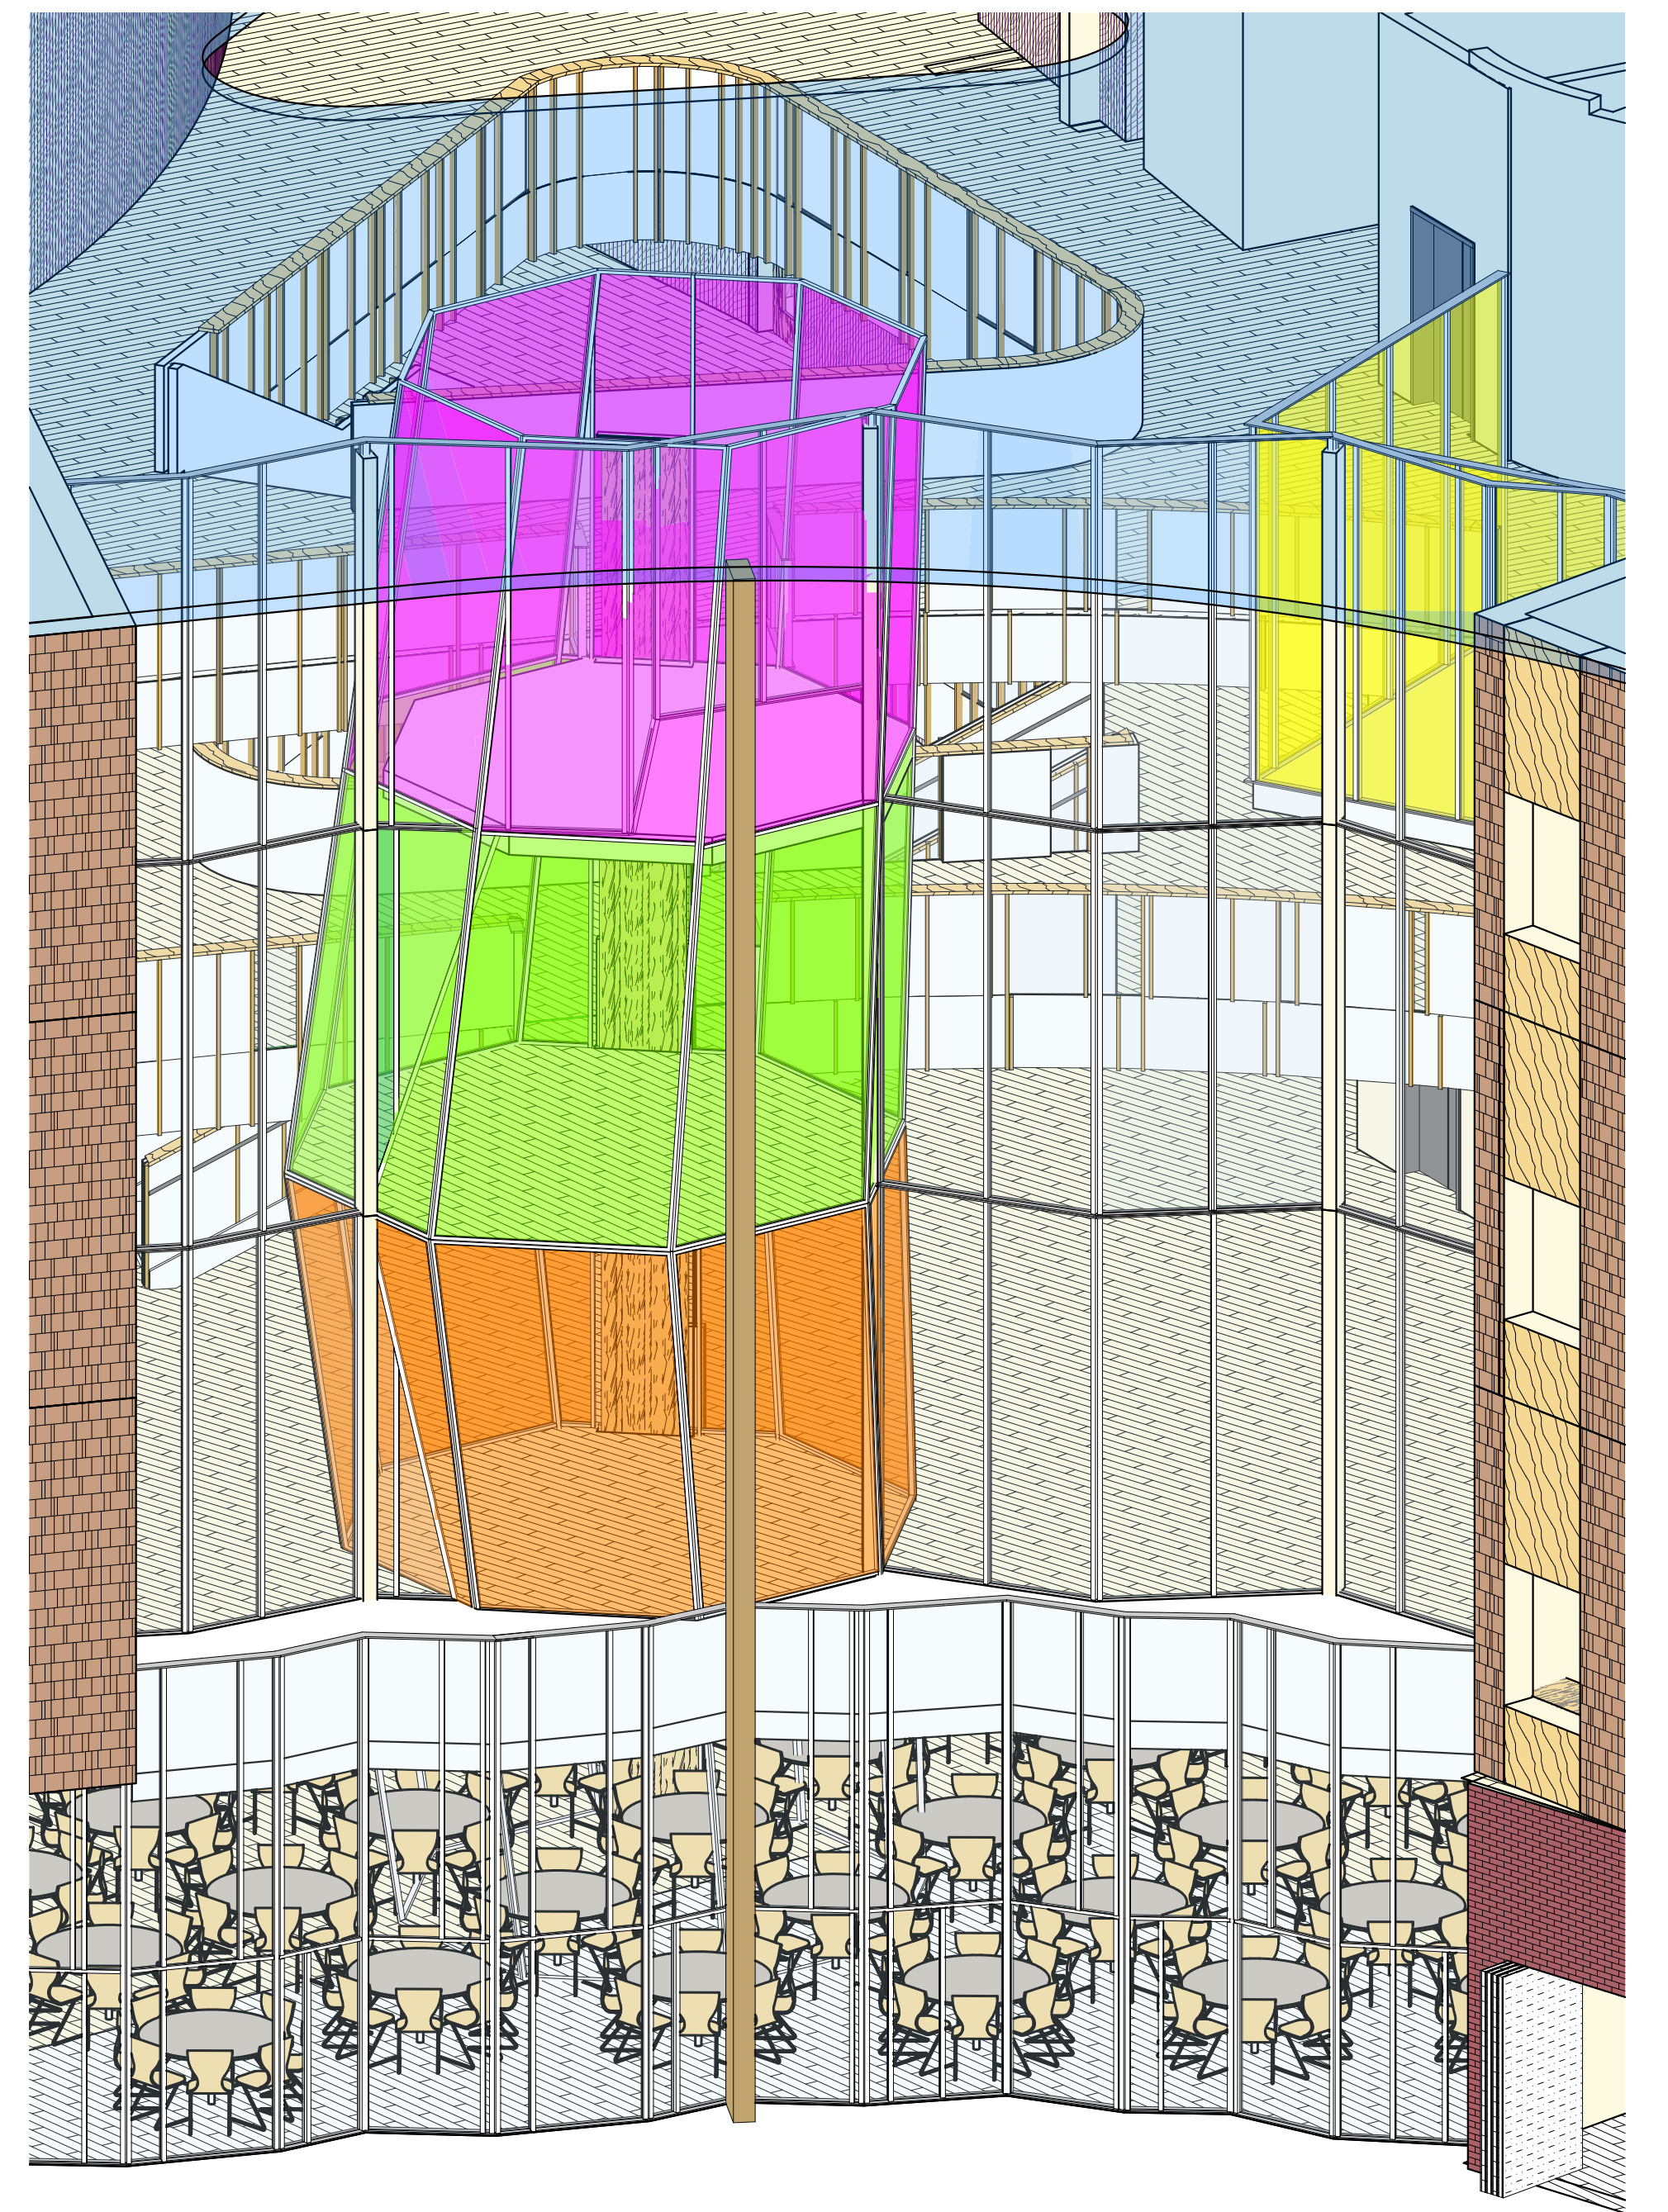

CONCEPT "C" - "TILTED ROCKET"