



CONVEY THE FIELD OF PROPOSED
OUGH, MA 01752, ENTITLED EXISTING
E, MA, SHEET EC, PROJECT NO. 21770,
S, BEARINGS AND DISTANCES SHOWN ON
COMPILED FROM PLANS AND DEEDS OF
ASSESSOR MAP INFORMATION AND IS NOT
BOUNDARY SURVEY. A PROPERTY BOUNDARY
PROPERTY LINES SHOULD BE VERIFIED.

TOWN OF BROOKLINE DATUM.

LOOD PLAIN, AS SHOWN OF FLOOD
0034E, EFFECTIVE DATE JULY 17, 2012.

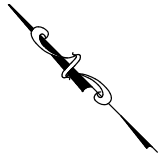

E TERRACE
(PUBLIC)

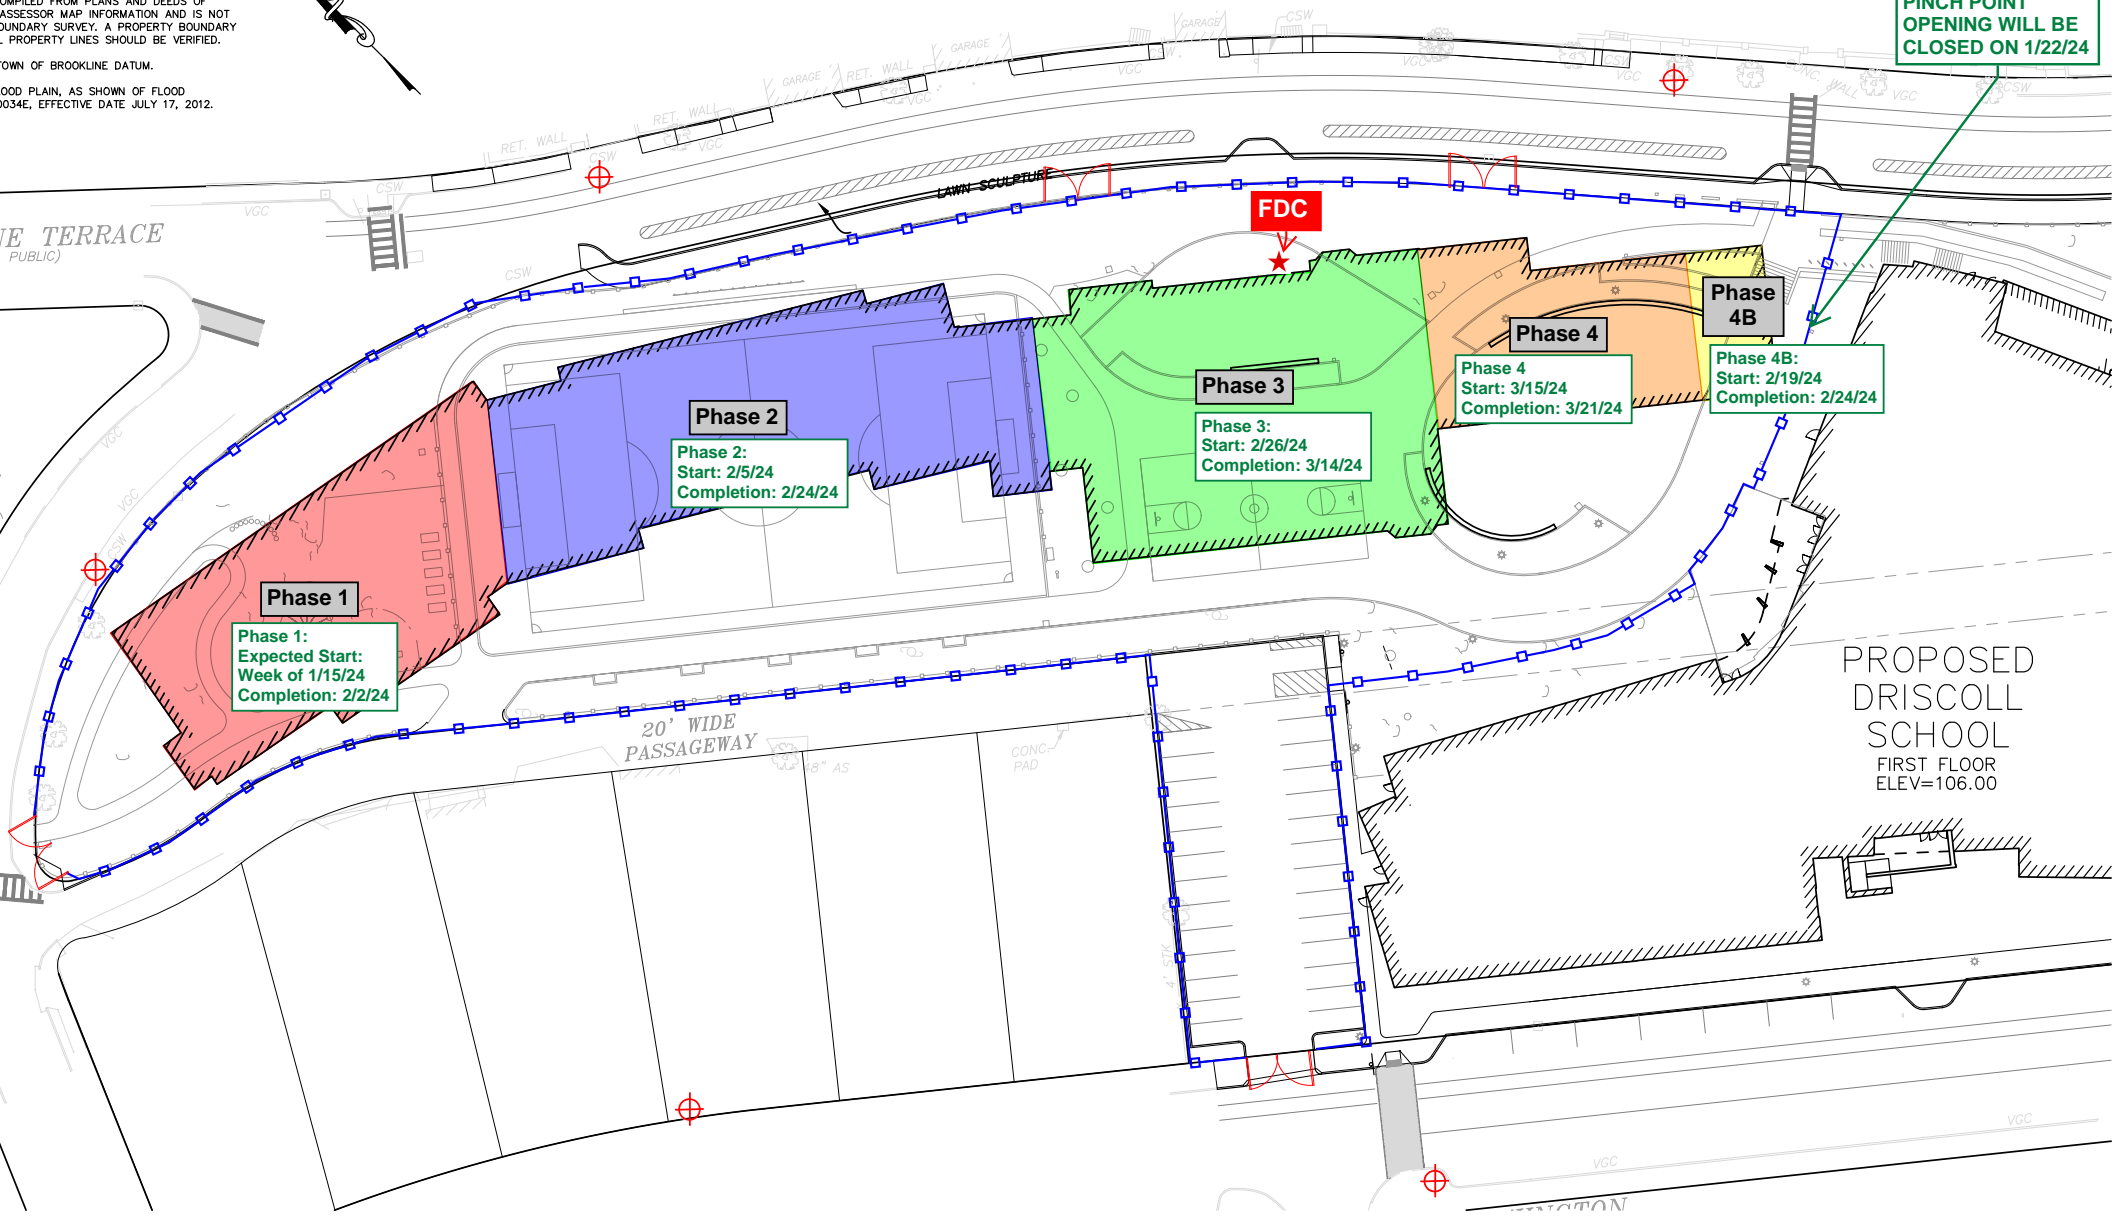

Phase 1
Phase 1:
Expected Start:
Week of 1/15/24
Completion: 2/2/24

Phase 2
Phase 2:
Start: 2/5/24
Completion: 2/24/24

Phase 3
Phase 3:
Start: 2/26/24
Completion: 3/14/24

Phase 4
Phase 4:
Start: 3/15/24
Completion: 3/21/24

Phase 4B
Phase 4B:
Start: 2/19/24
Completion: 2/24/24

PLEASE NOTE THE
PINCH POINT
OPENING WILL BE
CLOSED ON 1/22/24

20' WIDE
PASSAGEWAY

PROPOSED
DRISCOLL
SCHOOL
FIRST FLOOR
ELEV=106.00