




Scale: 1" = 140'

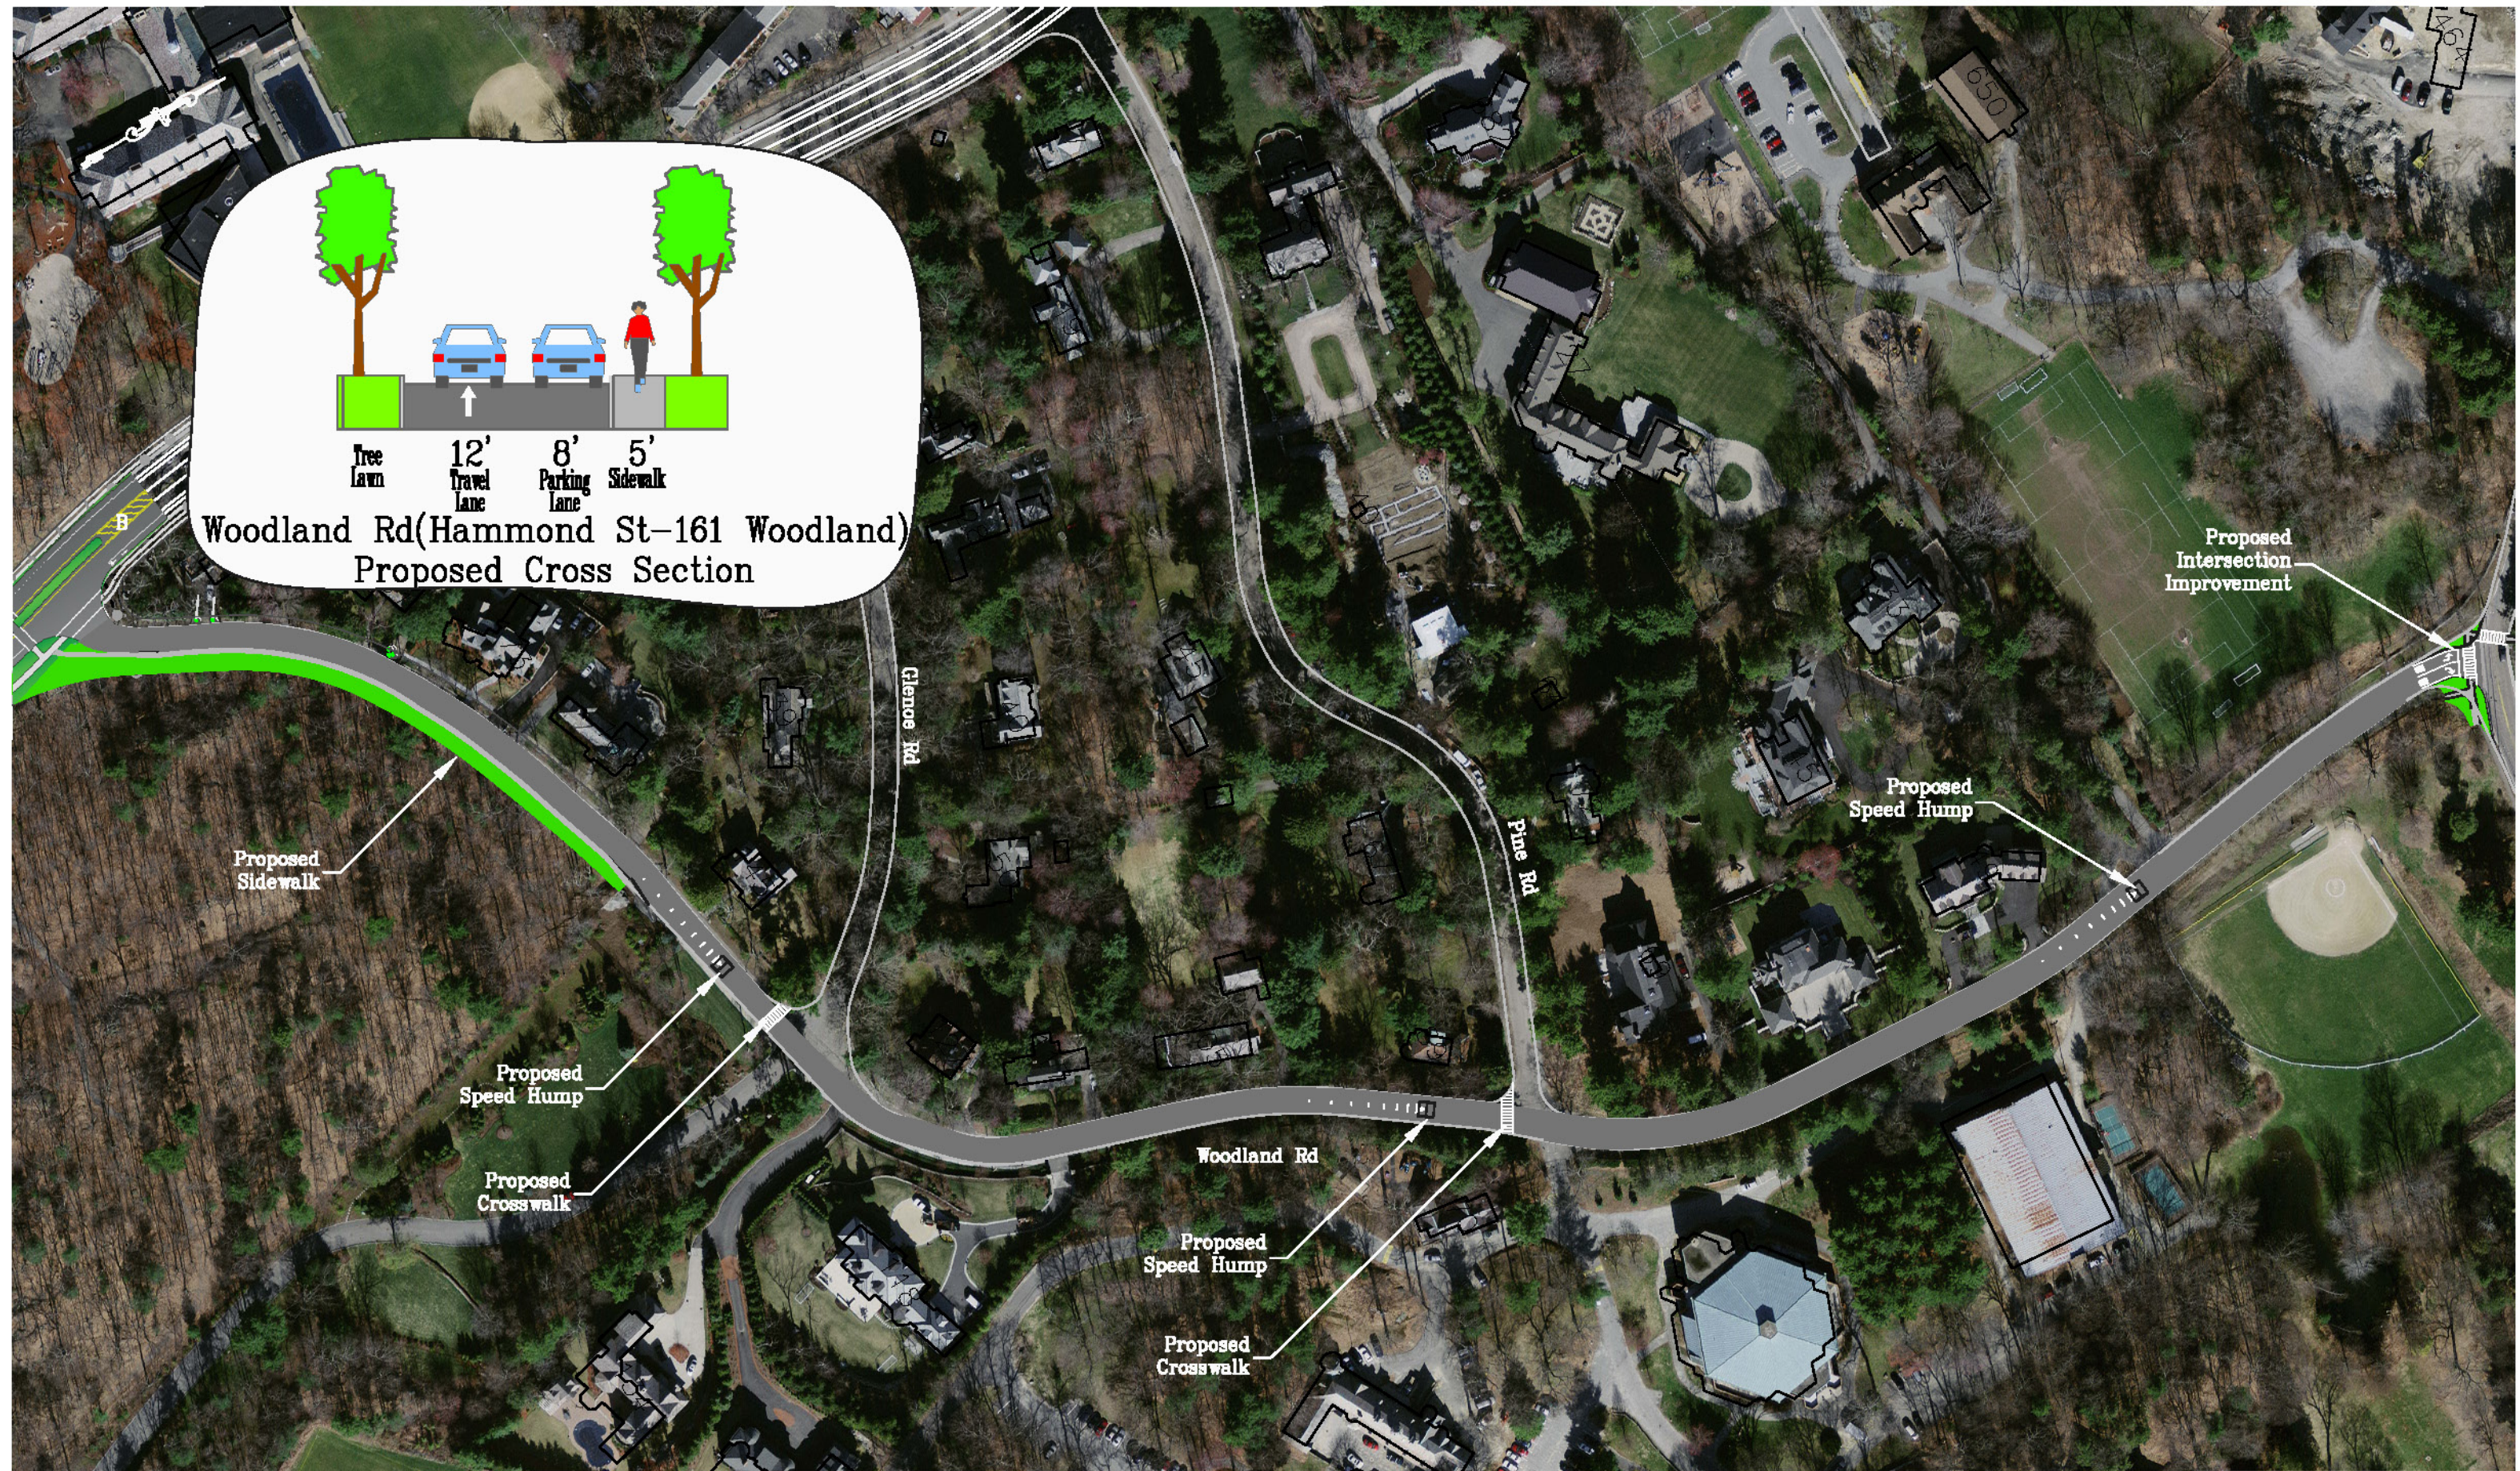

Scale: 1" = 140'

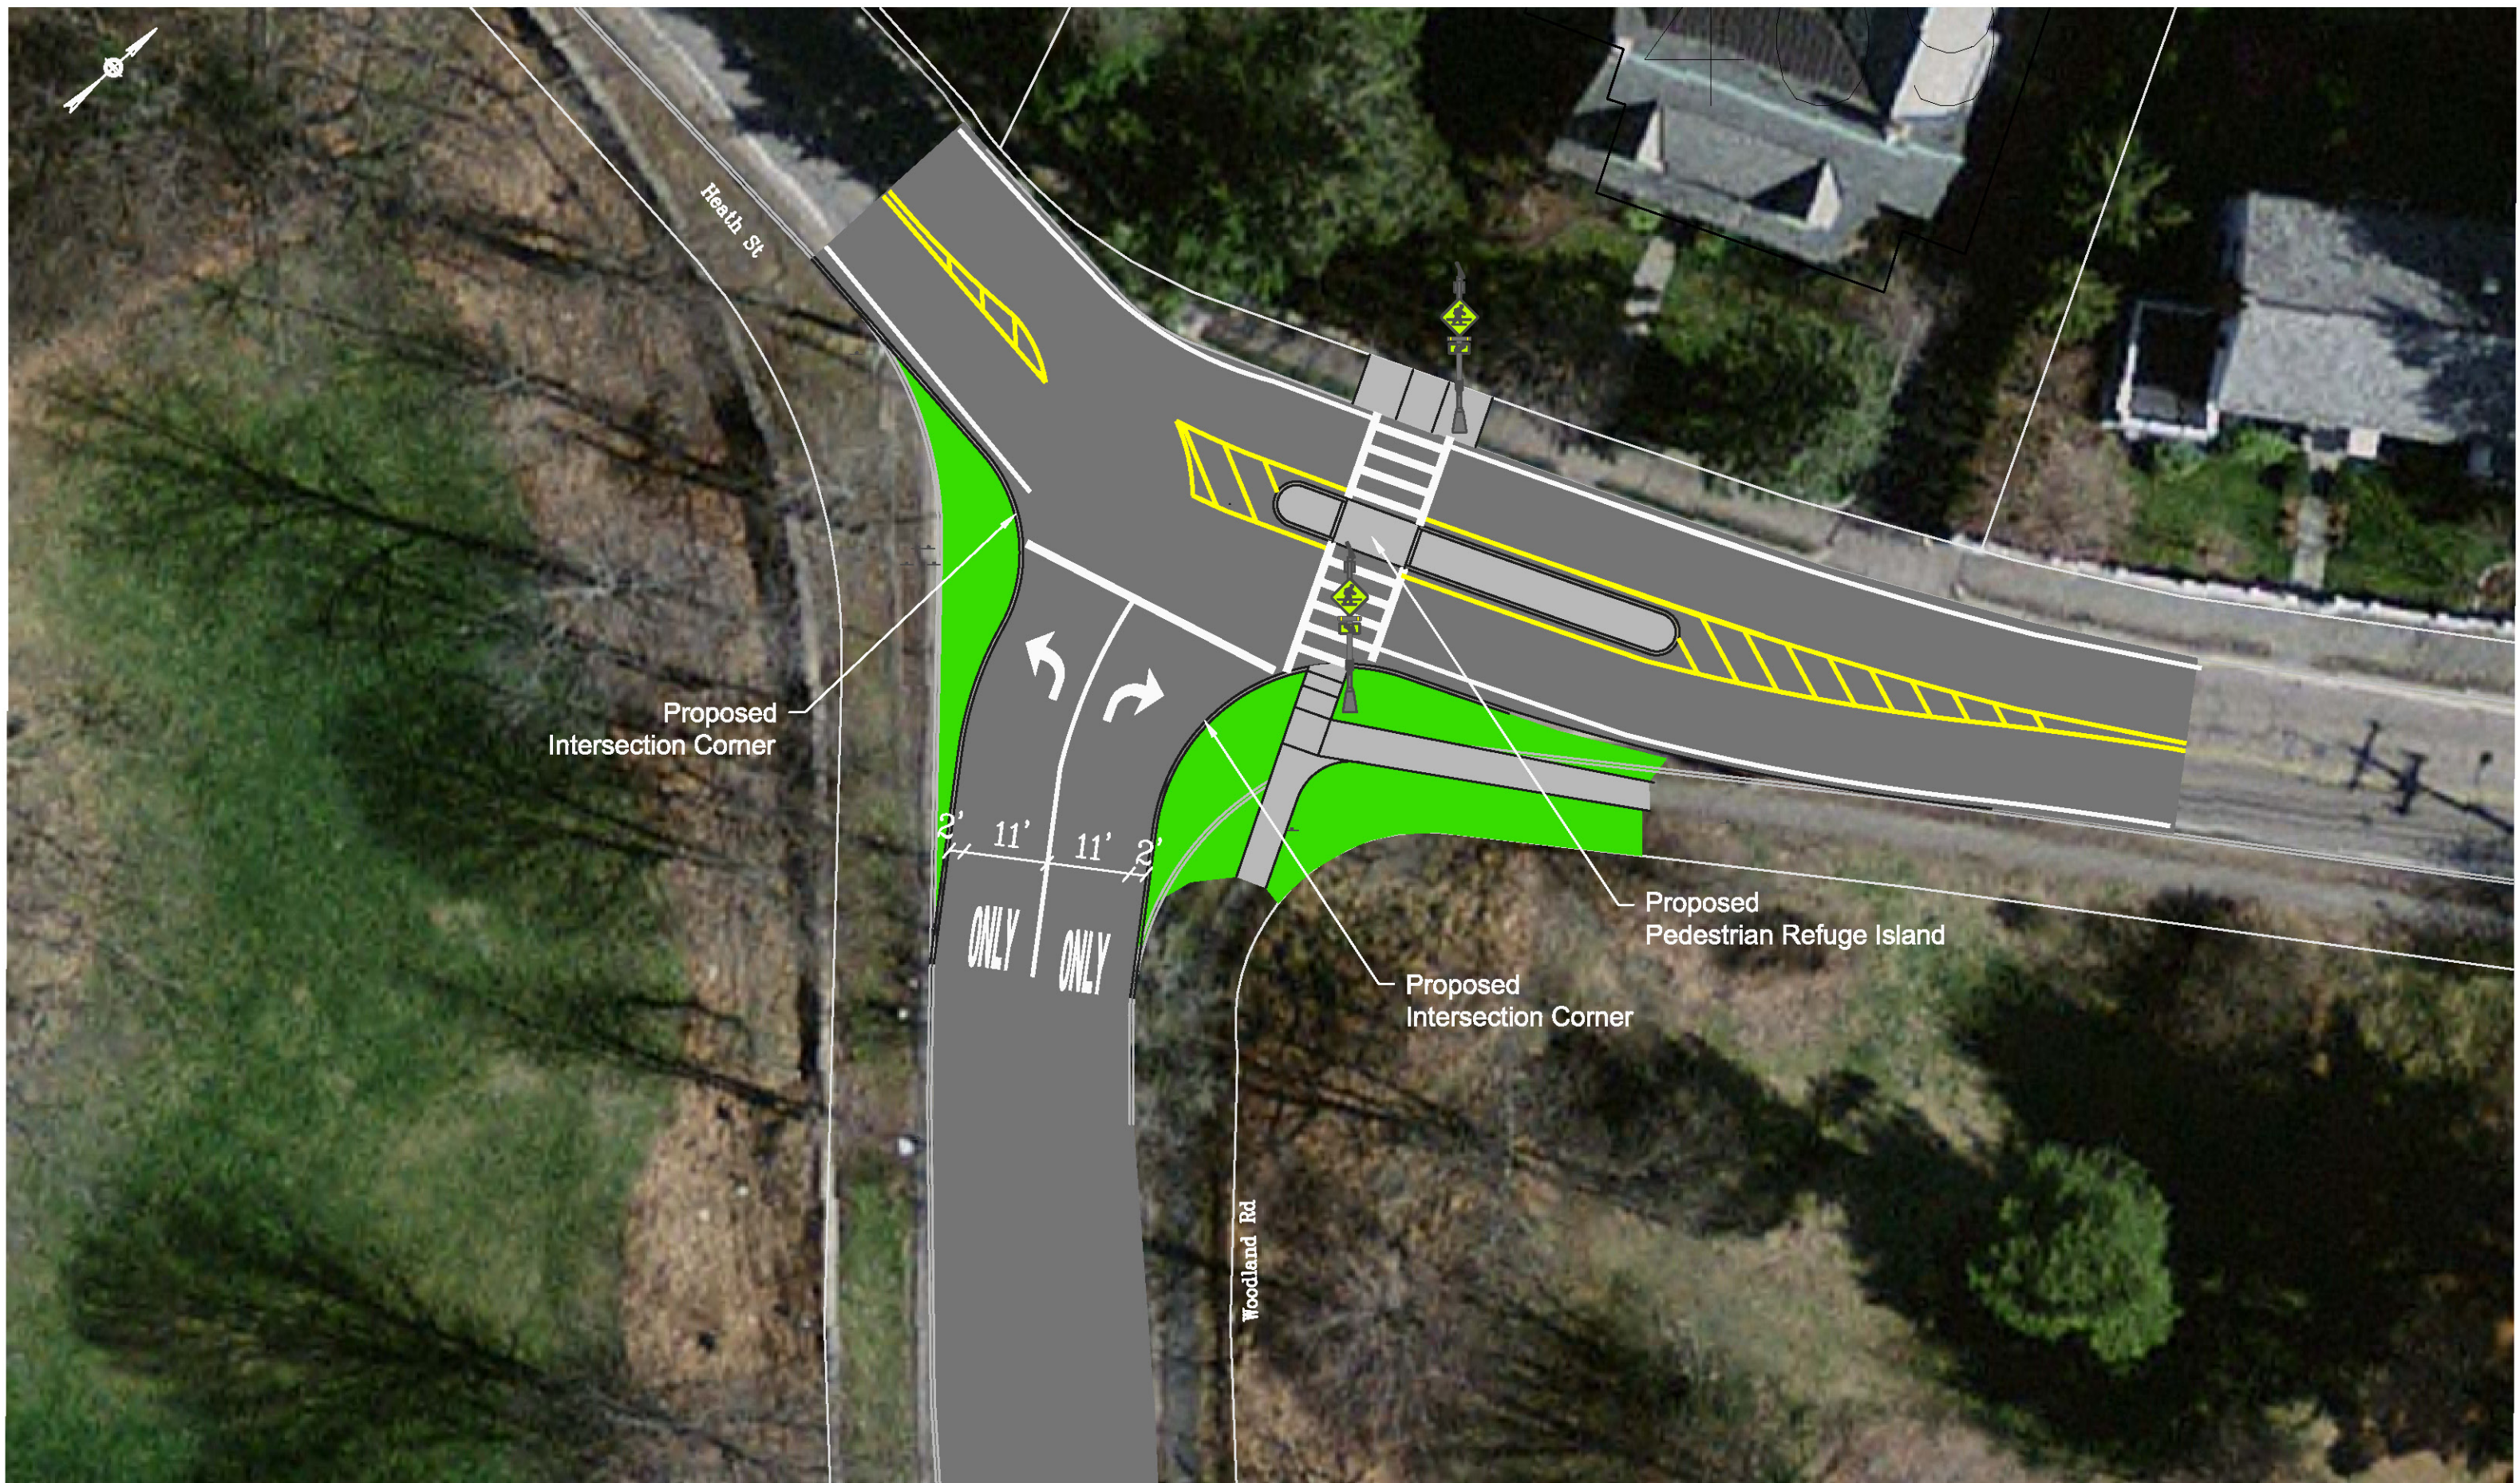


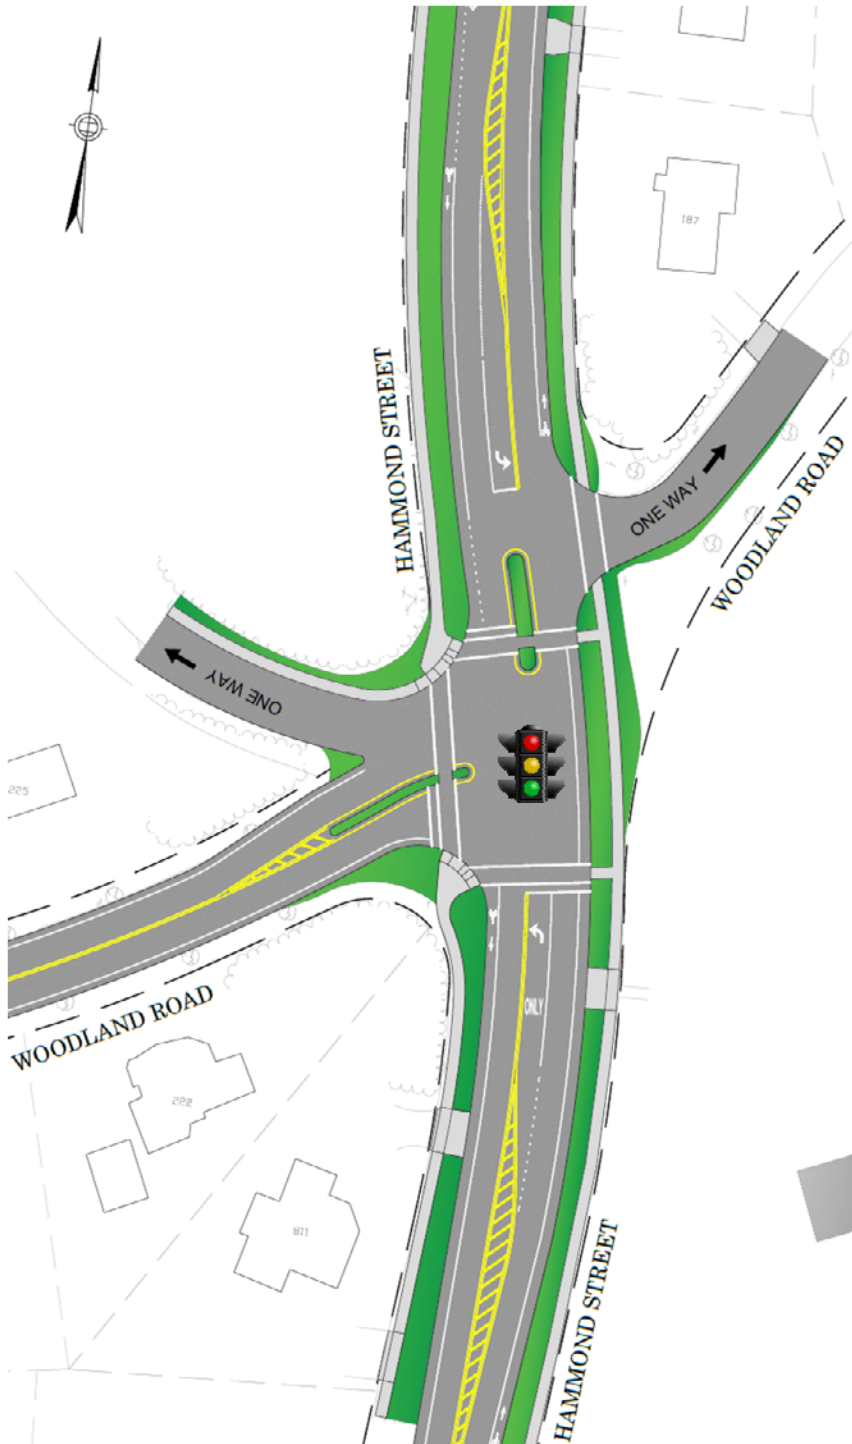


PREFERRED ALTERNATIVE

- Signalized with Road Diet



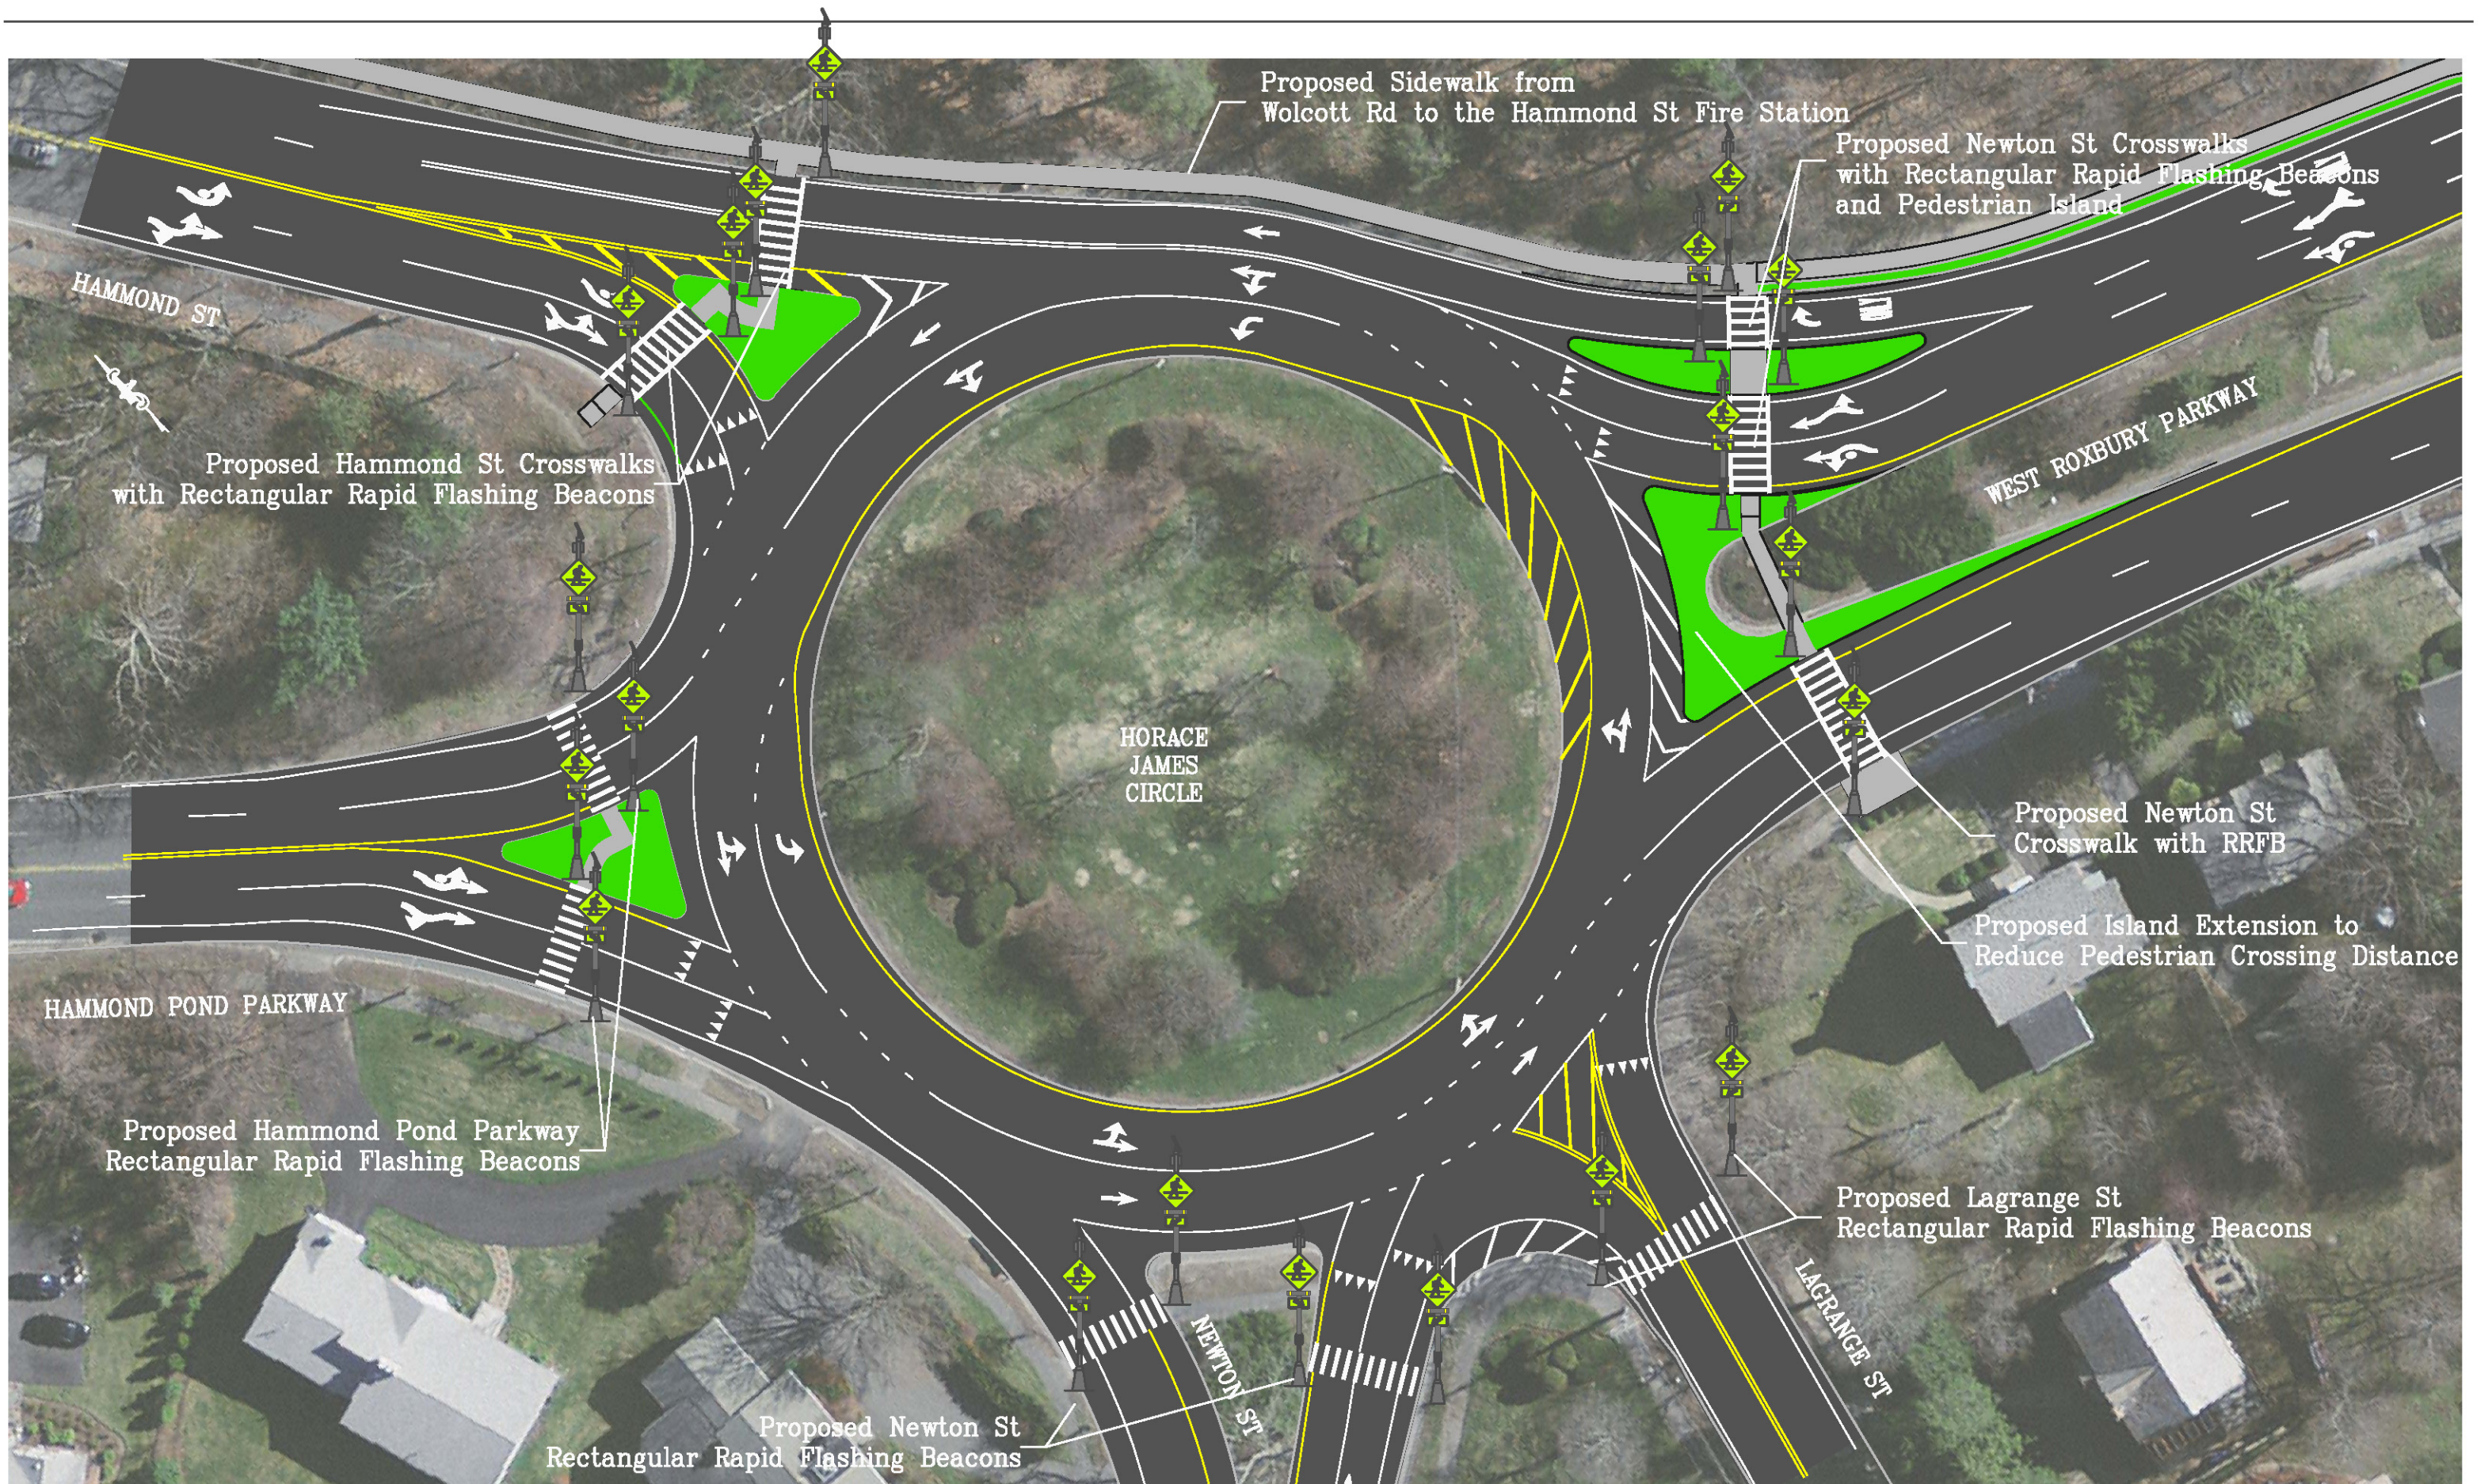

Scale: 1" = 40'

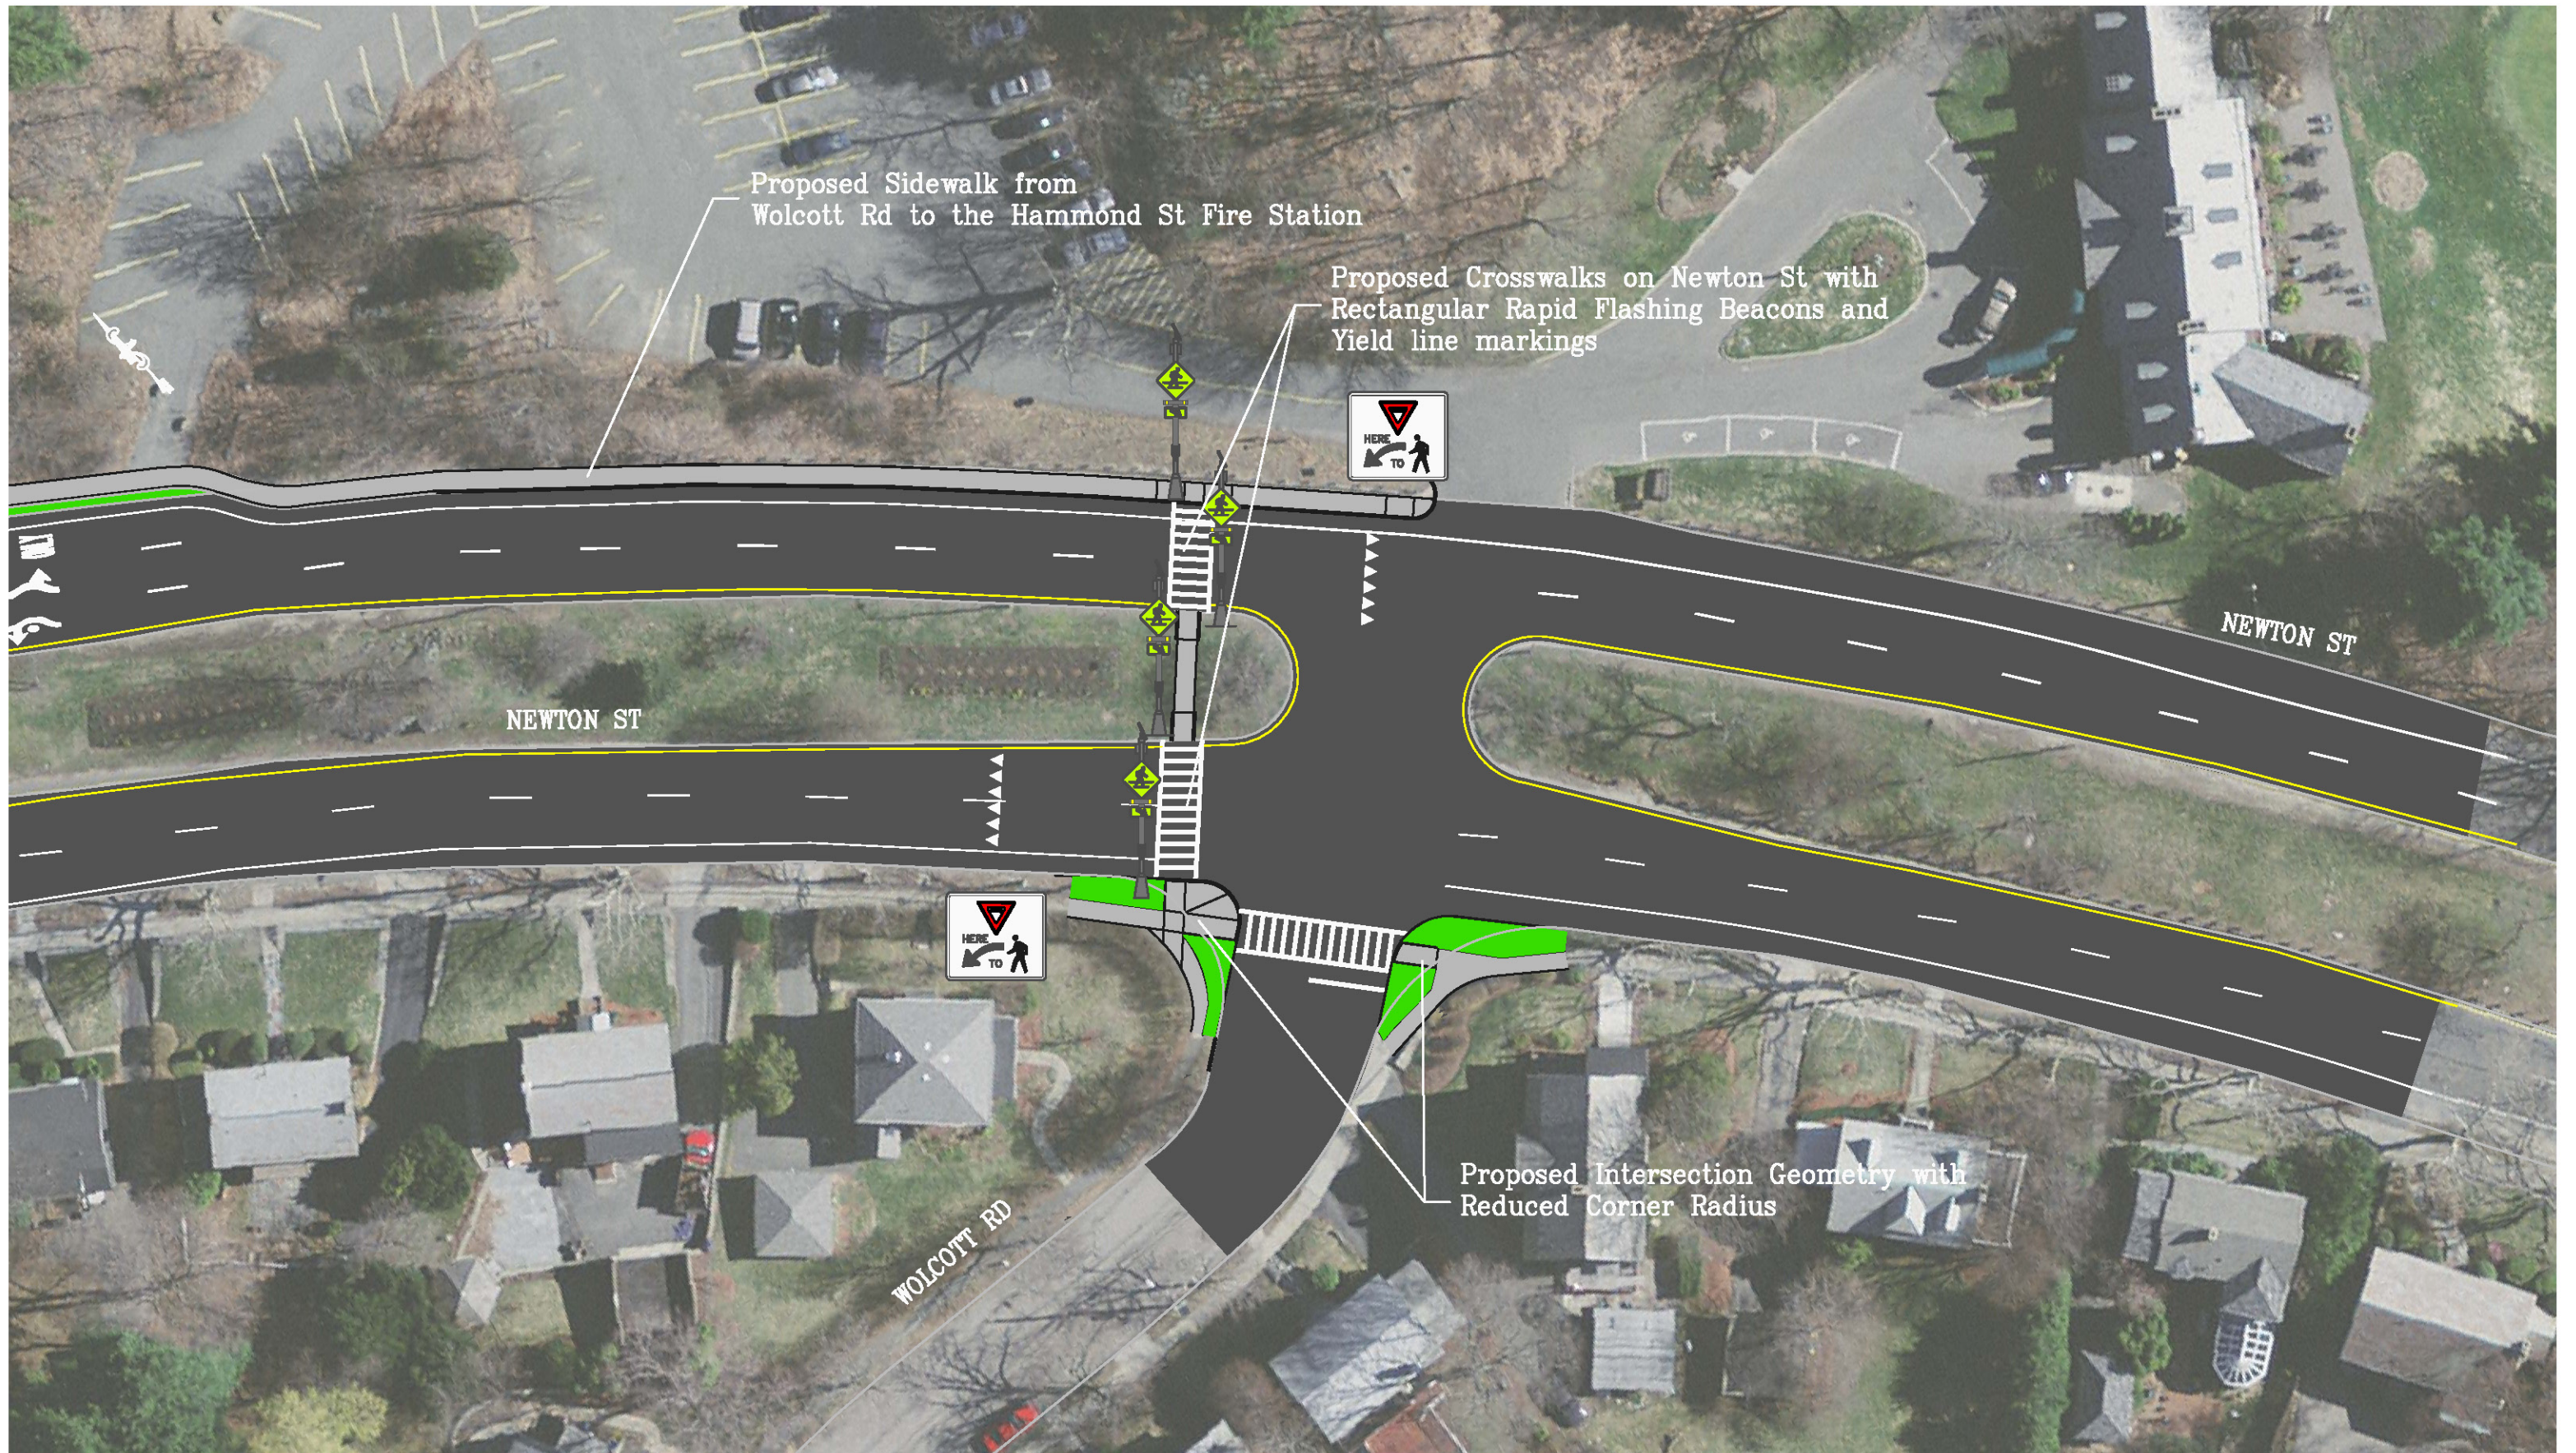

Scale: 1" = 40'

BROOKLINE ENGINEERING/TRANSPORTATION DIVISION
333 WASHINGTON ST 4TH FLOOR, BROOKLINE, MA
TELEPHONE : (617) 730-2139 FAX: (617) 264-6450

Option B
Proposed Crosswalks, Sidewalk, and Rectangular Rapid Flashing Beacons
at Horrace James Circle and Newton St at Wolcott Rd
Page 1 of 2